

Town of Ayer, Massachusetts
1 Main Street
Ayer, MA 01432

TO: Prospective Bidders

RE: Contract Documents
Town of Ayer, Massachusetts
Ayer Wastewater Treatment Facility – FY2019 Improvements
Contract No. 20DPW02

FILED SUB-BID

OPENING: November 13, 2019 at 2:30 p.m.
Ayer Department of Public Works
25 Brook Street
Ayer, MA 01432

GENERAL BID

OPENING: **December 5, 2019 at 2:30 p.m.**
Ayer Department of Public Works
25 Brook Street
Ayer, MA 01432

ADDENDUM NO. 3

This Addendum No. 3 to the above referenced project modifies, corrects and/or supplements the original Contract Documents date October 2019 and shall become a part of the Contract Documents.

Acknowledge receipt of the Addendum by inserting its number in the space provided on page 004113-1 of the Bid Form. Failure to do so may subject the bidder or sub-bidder to disqualification.

Please note that the date of the General Bid Opening has been revised to Thursday, December 5, 2019. The time and location remain the same.

Attached to this addendum are sketches SK-A-1 through SK-A-3 (3 pages), and written questions submitted along with associated answers (1 page).

CHANGES TO THE SPECIFICATIONS

A. **SECTION 001116 – INVITATION TO BID**

1. Page 001116-1, first paragraph, DELETE “December 4, 2019” and REPLACE with “December 5, 2019”.

B. **SECTION 013233 – PHOTOGRAPHIC DOCUMENTATION**

1. Page 013233-1, Paragraph 1.2.A.1, DELETE “Aerial and preconstruction photographs.” and REPLACE with “Preconstruction photographs.”.
2. Page 013233-1, Paragraph 1.2.A.2, DELETE “Aerial and periodic construction photographs.” and REPLACE with “Periodic construction photographs.”.
3. Page 013233-1, Paragraph 1.2.A.3, DELETE “Aerial and final completion construction photographs.” and REPLACE with “Final completion construction photographs”.

C. **SECTION 400506 – COUPLINGS, ADAPTERS, AND SPECIAL FOR PROCESS PIPING**

1. Page 400506-3, DELETE Paragraph 1.6.K.4 in its entirety.

D. **SECTION 400519 – DUCTILE IRON PROCESS PIPE**

1. Page 400519-2, DELETE Paragraph 1.4.I in its entirety.

E. **SECTION 400557 – ACTUATORS FOR PROCESS VALVES AND GATES**

1. Page 400557-2, DELETE Paragraph 1.5.I in its entirety.

CHANGES TO THE DRAWINGS

A. **SHEET A-5**

1. Location G2, DELETE “HM” and REPLACE with “STL” in the three locations within the Window Schedule.

B. **SHEET A-8**

1. Location A1-B2, DELETE DETAIL 1 and REPLACE with the contents of SK-A-1.
2. Location A2-B3, DELETE DETAIL 2 and REPLACE with the contents of SK-A-2.
1. Location A3-B4, DELETE DETAIL 3 and REPLACE with the contents of SK-A-3.

Attachment to Addendum No. 3

Town of Ayer, Massachusetts Ayer Wastewater Treatment Facility – FY2019 Improvements

Contract No.: 20DPW02

Questions and Answers

Questions by: Wayne Fleming Photo & Video

Q1. Do you really want pre-construction, periodic and final aerial photos?

A1. See changes to the specifications.

Questions by: Winston Builders Corporation

Q2. The Window schedule calls for Hollow Metal Frames, The Details call for Aluminum storefront windows, and the spec book calls for hot rolled steel frames. Any clarification would be helpful.

A2. See changes to the drawings.


Q3. Please reference drawing S – 2 detail “A”. Could you please elaborate on the scope of work involved with this column?

A3. There is no column at (column line) location D8 at present. Contractor to install column at this location in accordance with the plans and specifications.

Questions by: Waterline Industries

Q4. Is American Iron and Steel requirements applicable to this job?

A4. See changes to the specifications.

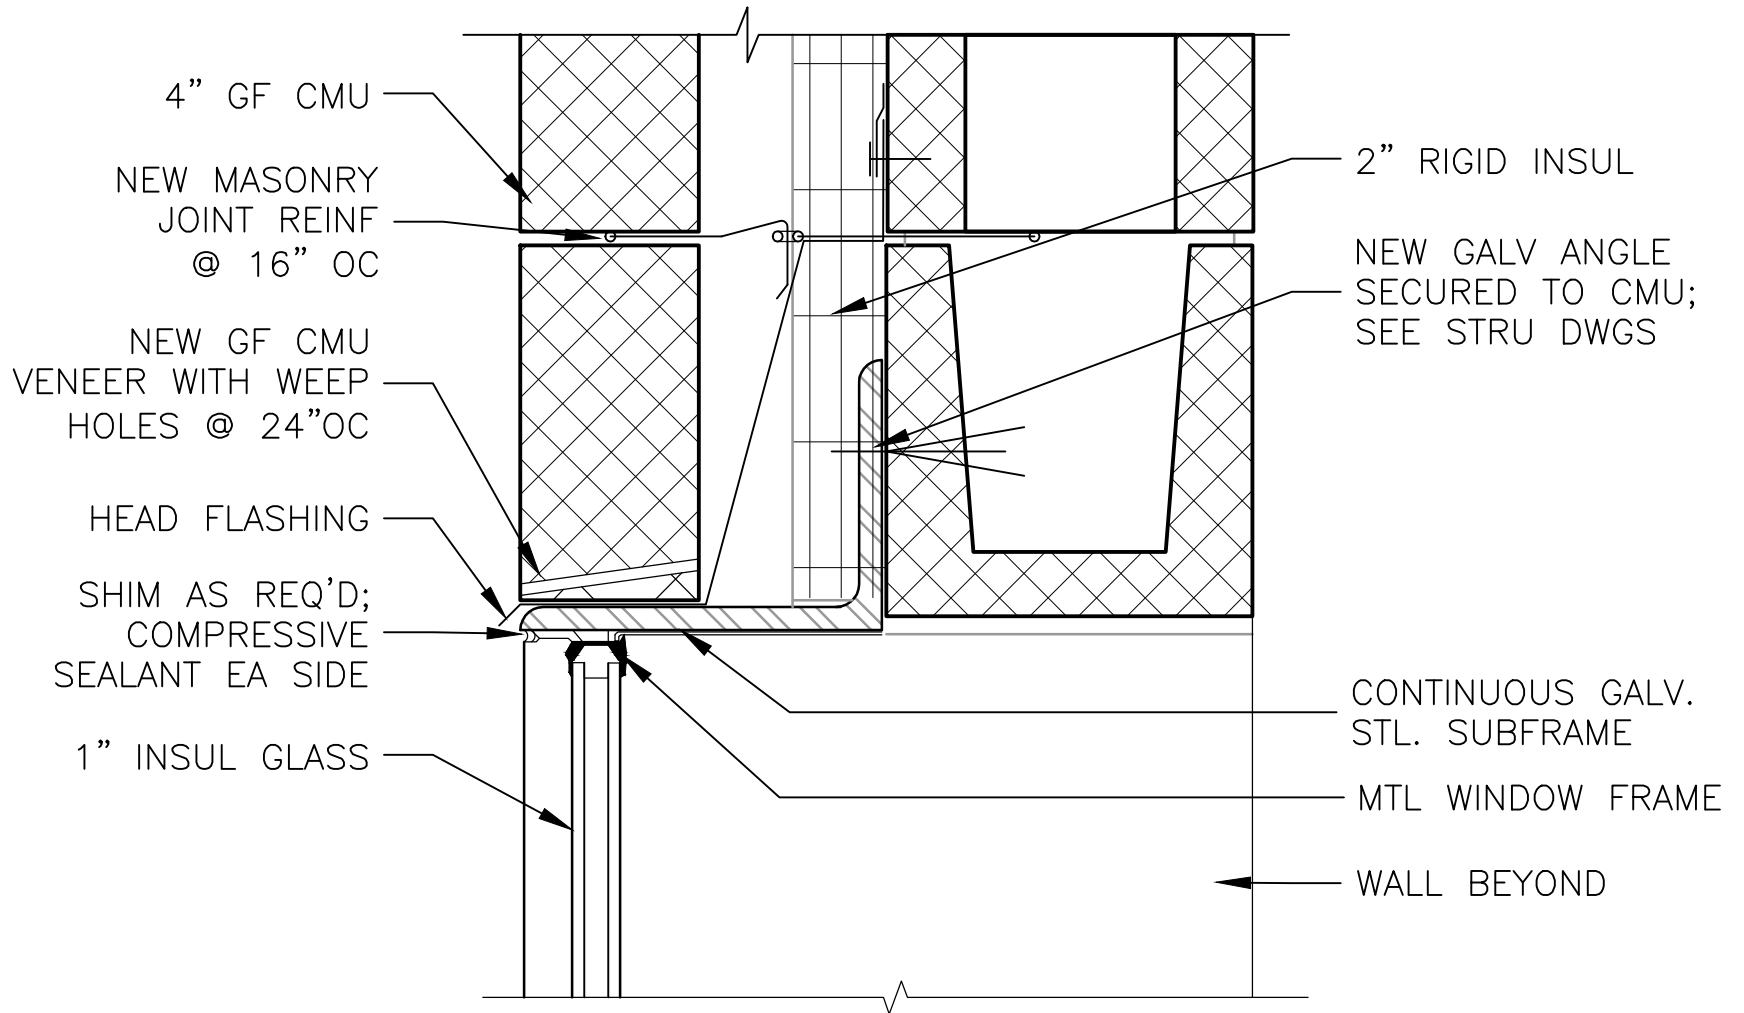

AYER, MASSACHUSETTS
CONTRACT No. 20DPW02

AYER WASTEWATER
TREATMENT FACILITY
FY2019 IMPROVEMENTS

DATE NOV. 2019

SHEET NO.

A-8

LOCATION


A1-B2

ADDENDUM NO.

3

FIGURE NO.

SK-A-1

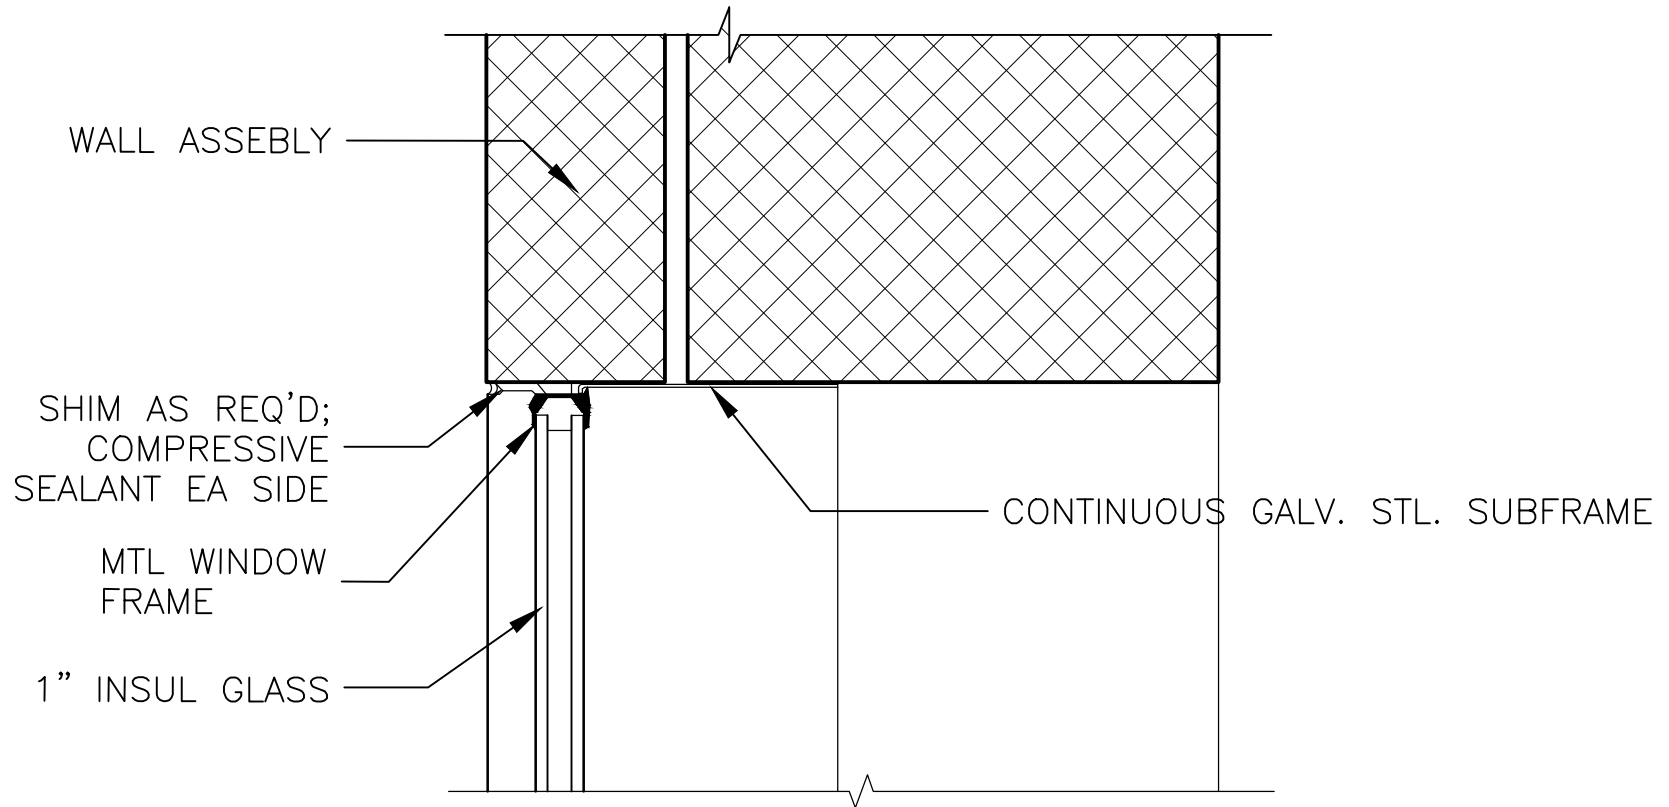

AYER, MASSACHUSETTS
CONTRACT No. 20DPW02

AYER WASTEWATER
TREATMENT FACILITY
FY2019 IMPROVEMENTS

DATE NOV. 2019

SHEET NO.

A-8

LOCATION


A2-B3

ADDENDUM
NO.

3

FIGURE
NO.

SK-A-2

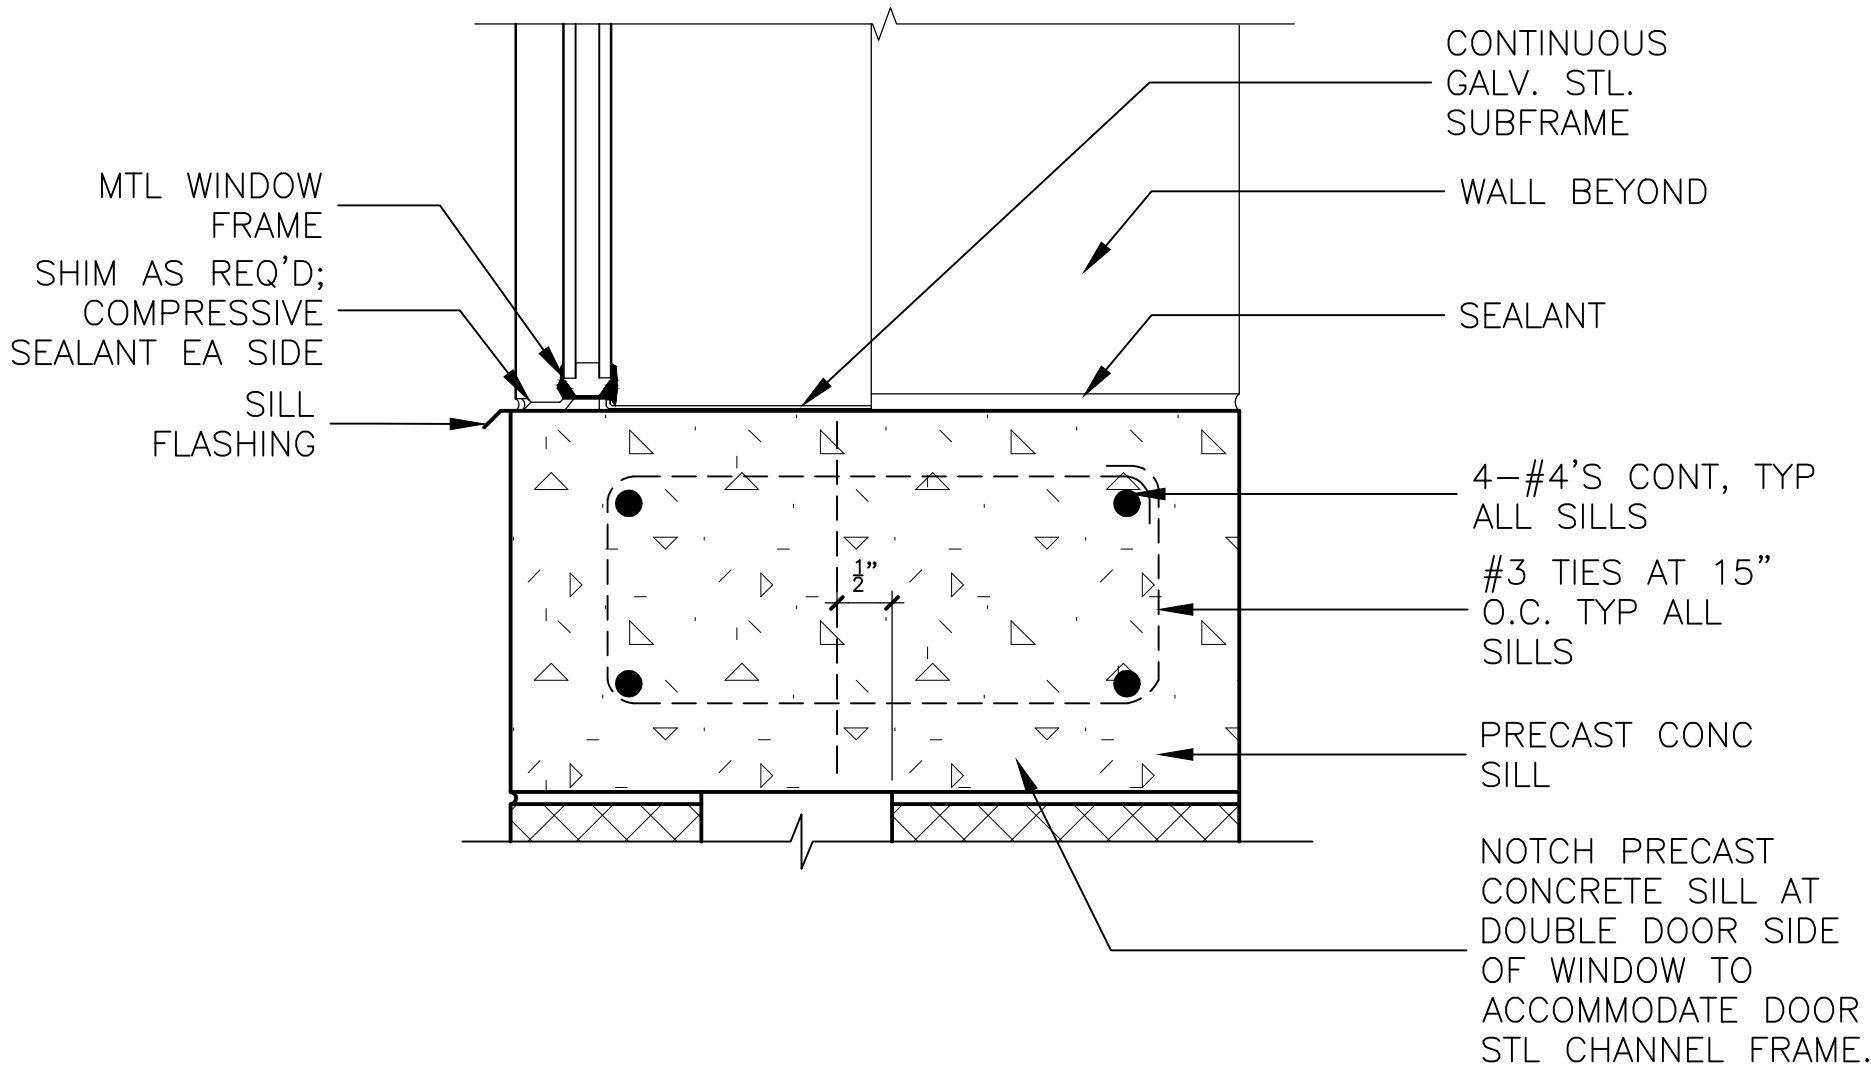

AYER, MASSACHUSETTS
 CONTRACT No. 20DPW02
 AYER WASTEWATER
 TREATMENT FACILITY
 FY2019 IMPROVEMENTS

DATE NOV. 2019

SHEET NO. LOCATION

A-8

A3-B4

ADDENDUM
 NO.

3

FIGURE
 NO.

SK-A-3