

ADDENDUM NO. 2

KIDDIE JUNCTION PLAYGROUND IMPROVEMENTS

TOWN OF AYER, MASSACHUSETTS

25 BOOK STREET

AYER, MA 01432

ISSUED October 10, 2023

Addendum #2 – October 10, 2023

KIDDIE JUNCTION PLAYGROUND IMPROVEMENTS Ayer, Massachusetts

The attention of bidders submitting proposals for the above-referenced project is called to the following Addendum to the Request for Bid indicated above. The items set forth herein, whether of omission, addition, substitution or other change, are all to be included in, and form a part of the proposed Contract Documents for the work.

Inclusion of this Addendum must be acknowledged on the bottom of the last page in the document entitled “Form for General Bid” Section 003300 of the Contract Book. Failure to acknowledge any and all Addenda in the above specified location may be cause for rejection of the Bids by the Owner on the grounds that the Bid is not responsive.

This Addendum consists of 3 pages: Cover (1) Clarifications and Changes (2), Hillside Slide Detail (3)

CLARIFICATIONS AND CHANGES


1. The bid due date is being extended. The new bid due date is Friday, October 13, 2023 at 1:00 pm.

2. The Hillside Slide and related engineered wood fiber mulch information is attached and below:
 - The Hillside Slide shall be PlayBooster 123337 Single Slide as produced by Landscape Structures or approved equal.
 - The engineered wood fiber mulch shall be FibarSystem 300 as produced by Fibar or approved equal.


ATTACHMENTS:

- A. Hillside Slide Detail

Prepared by:

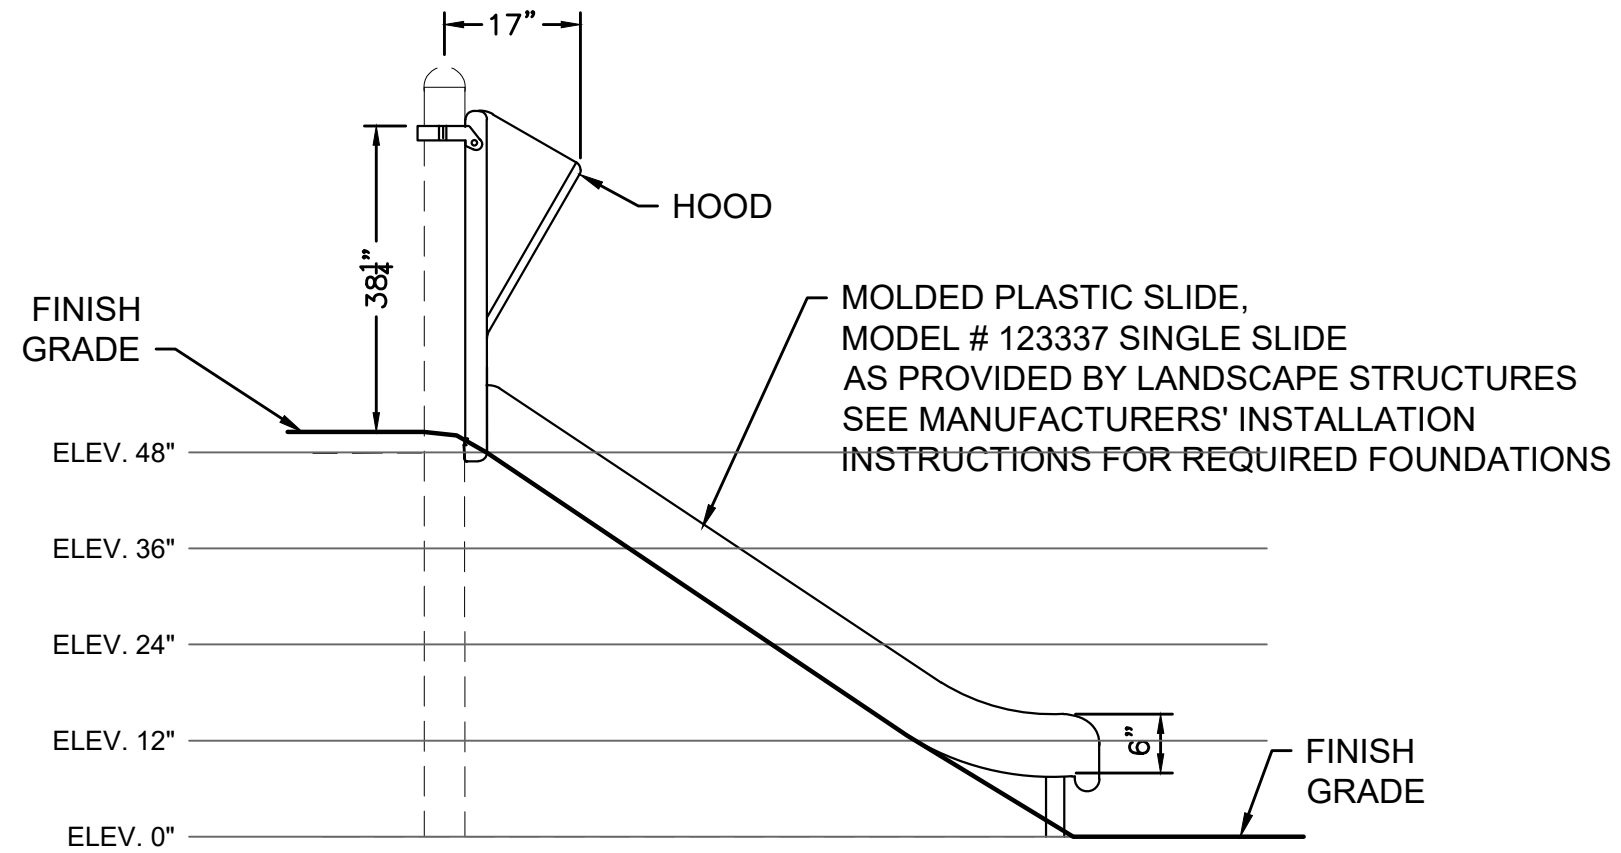

ELEVATION

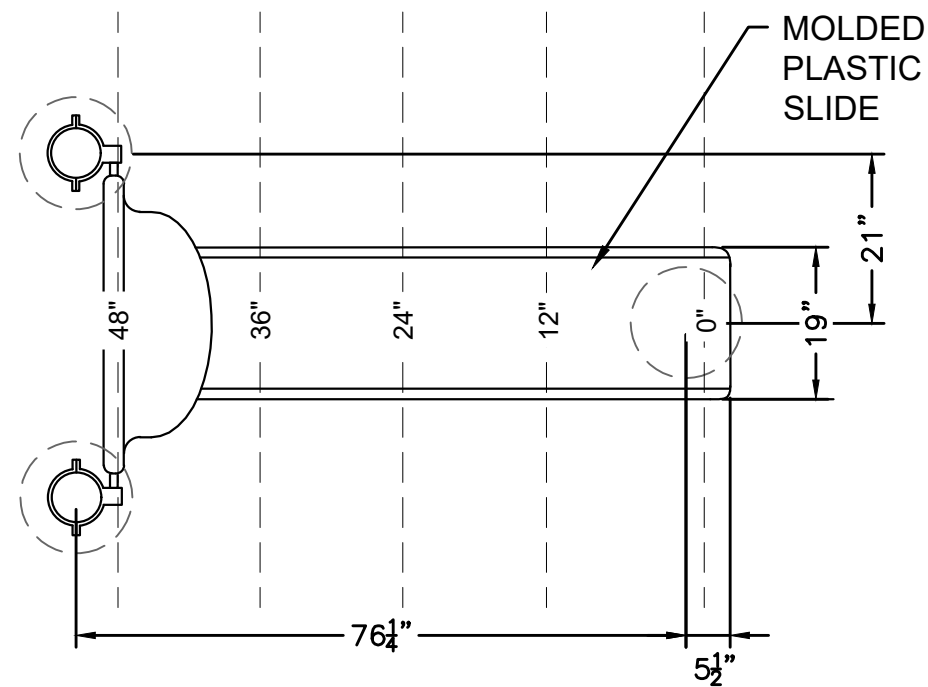

PLAN VIEW
HILLSIDE SLIDE
SCALE: 1/2" = 1'-0"

Kiddie Junction Playground Improvements

Scale: AS NOTED

ADDENDUM # 2
Scale = AS NOTED