

Streetscape Master Plan Study

Main Street

Ayer, Massachusetts




PRESENTED TO: Town of Ayer

PRESENTED BY




NOVEMBER, 2014


The Main Street Corridor

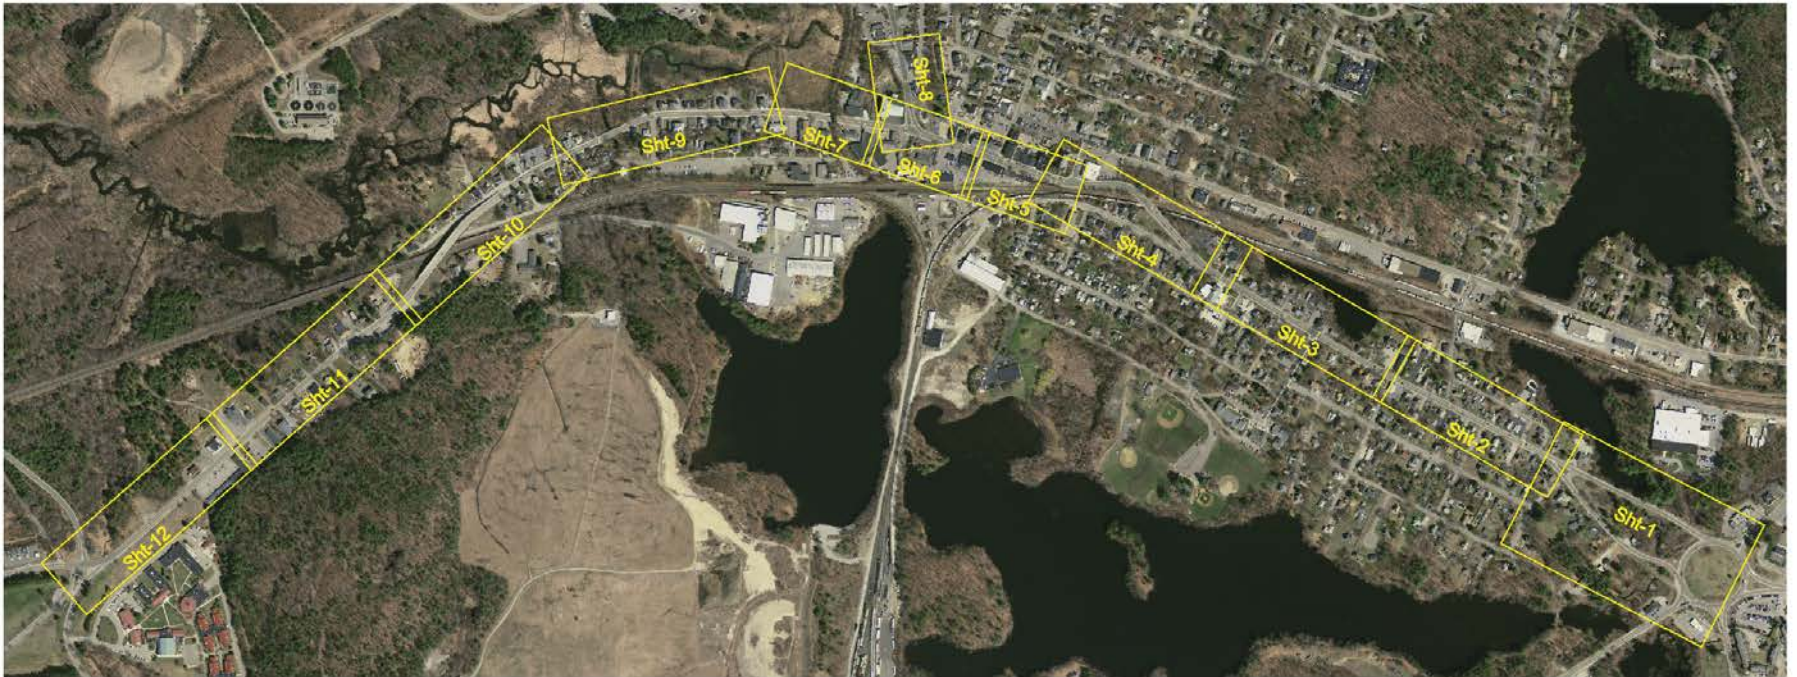

Eastern Gateway

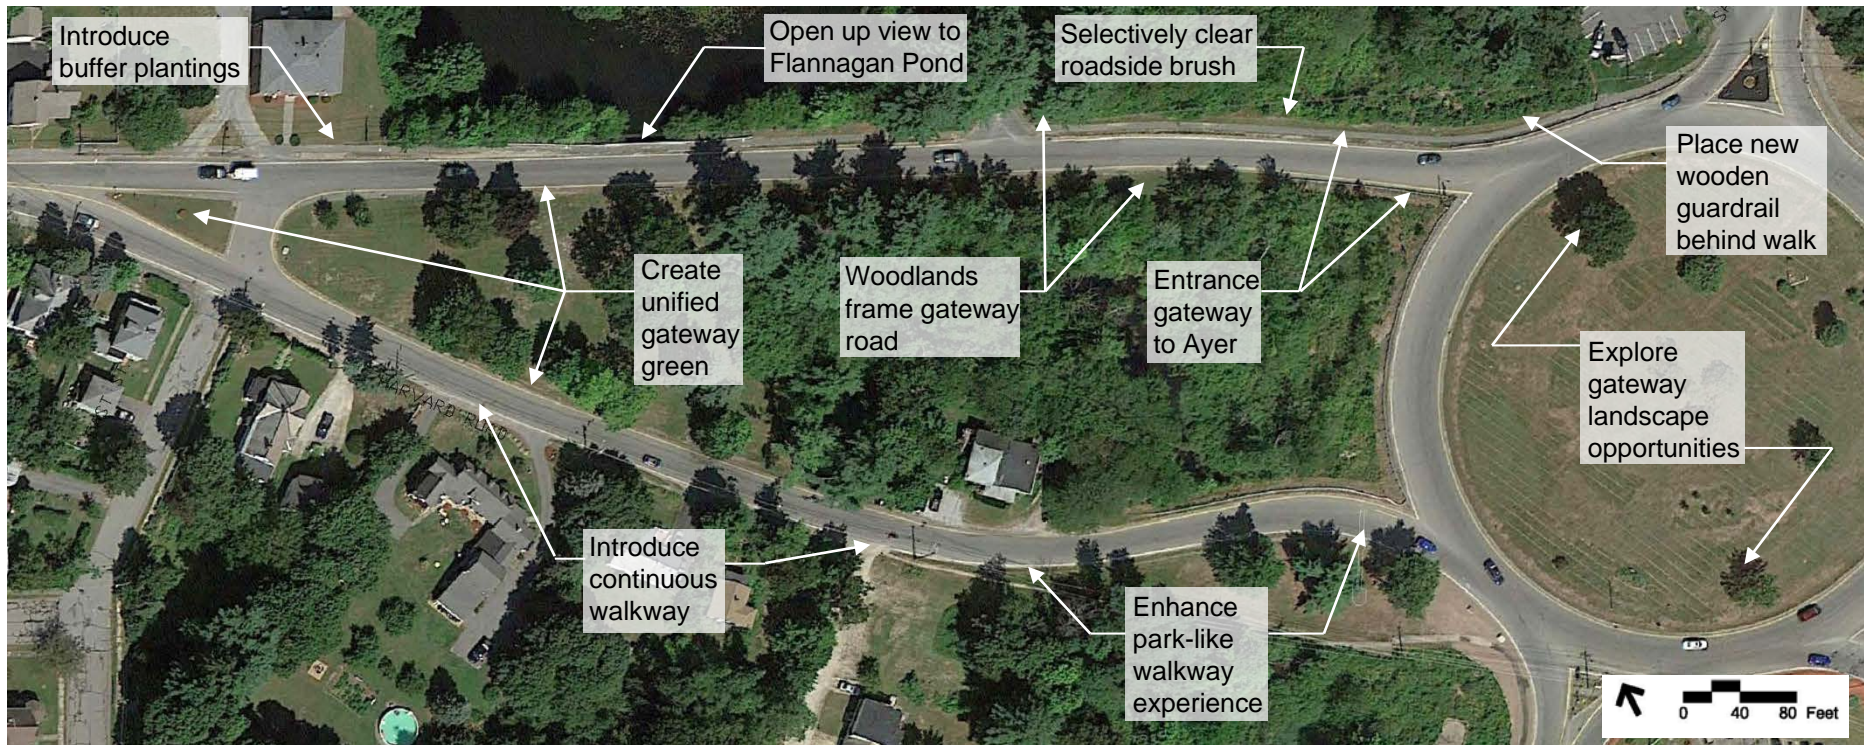


East Main Street

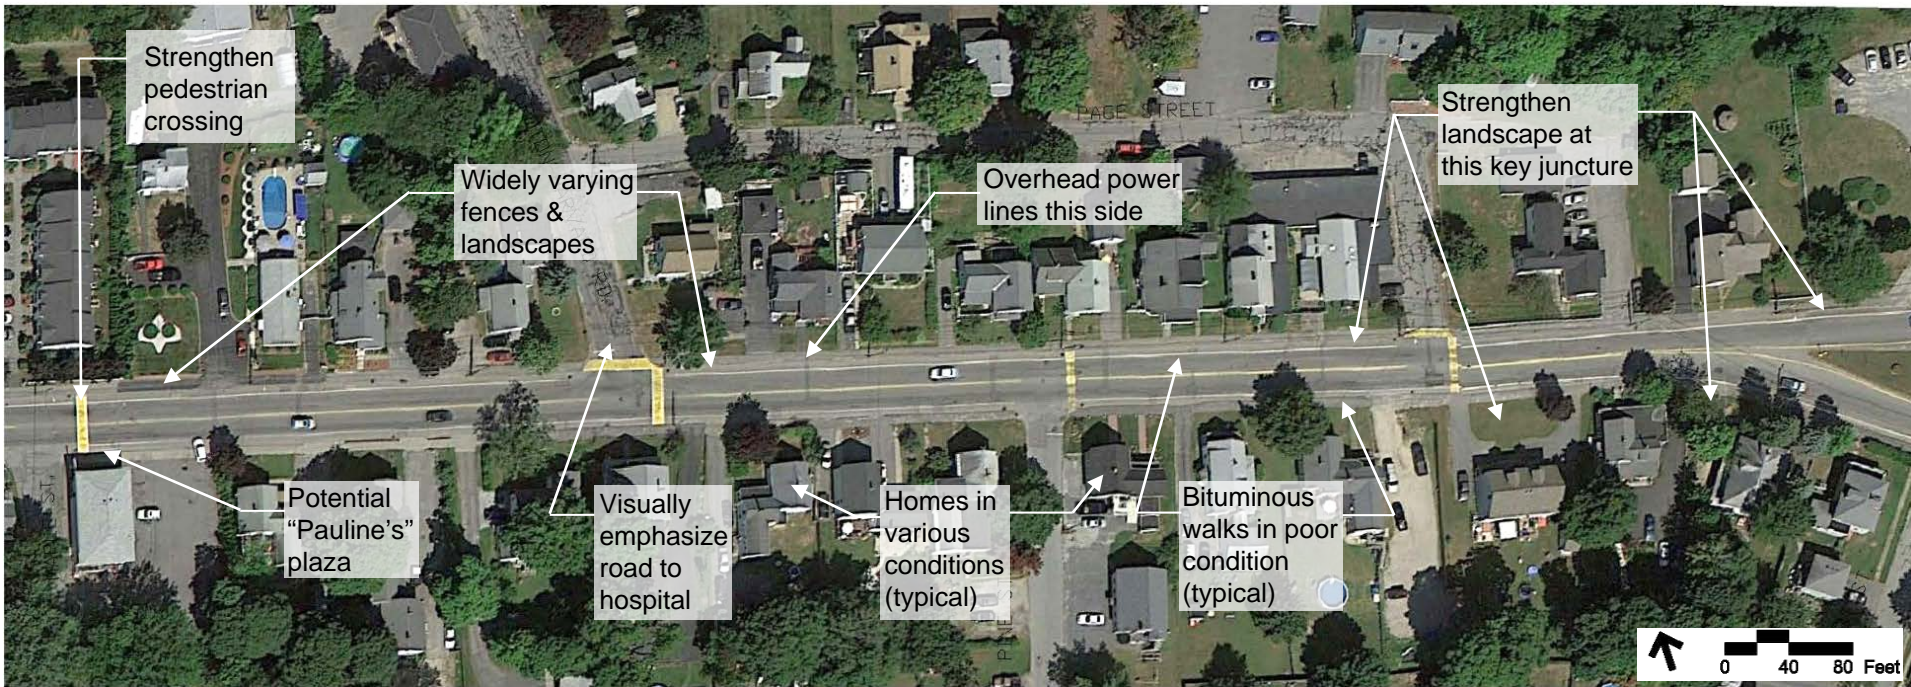



East Main Street



Eastern Gateway to Town Center

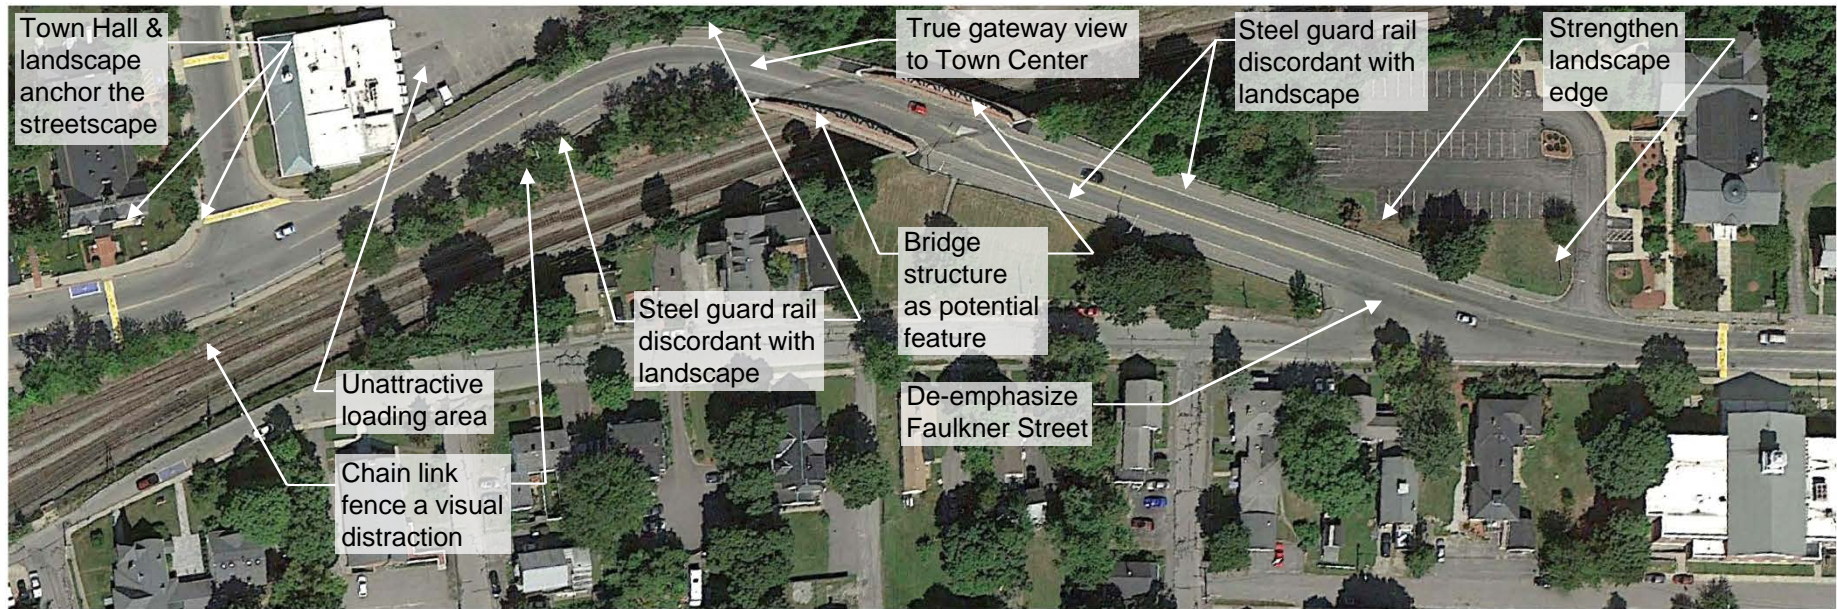


Town Center

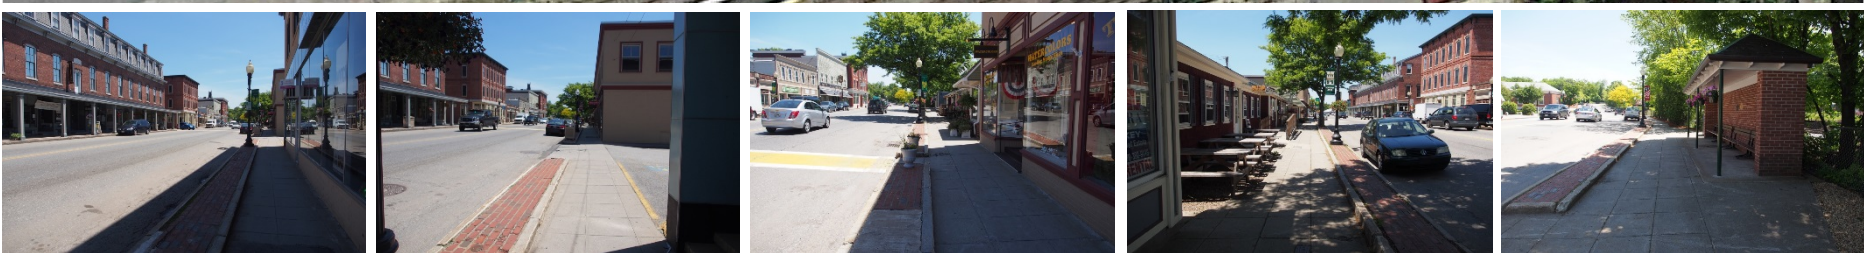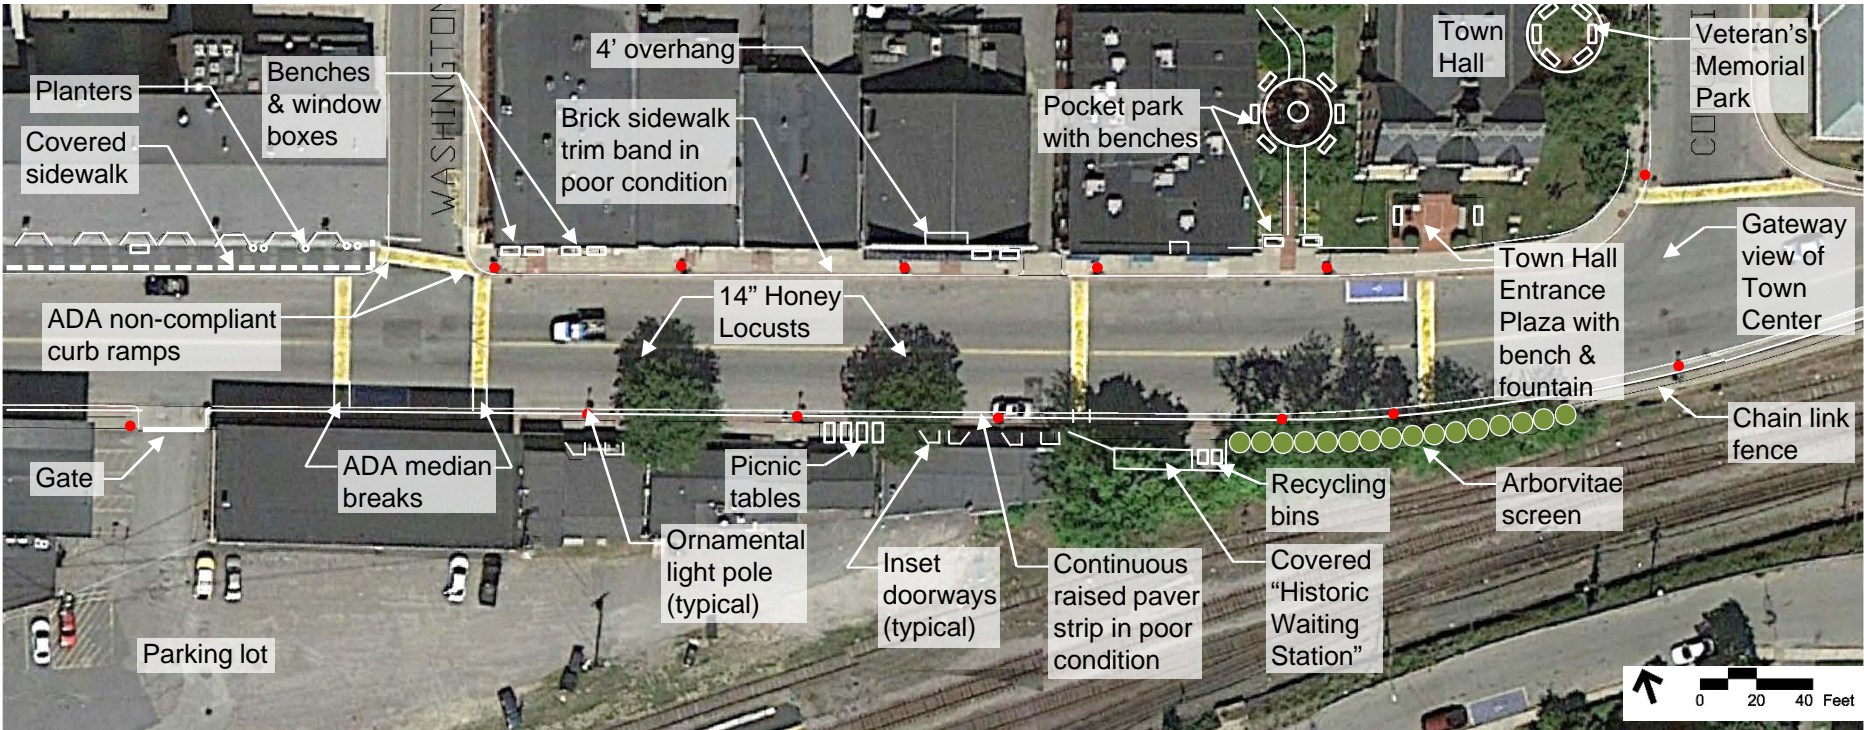


Town Center



Park Street

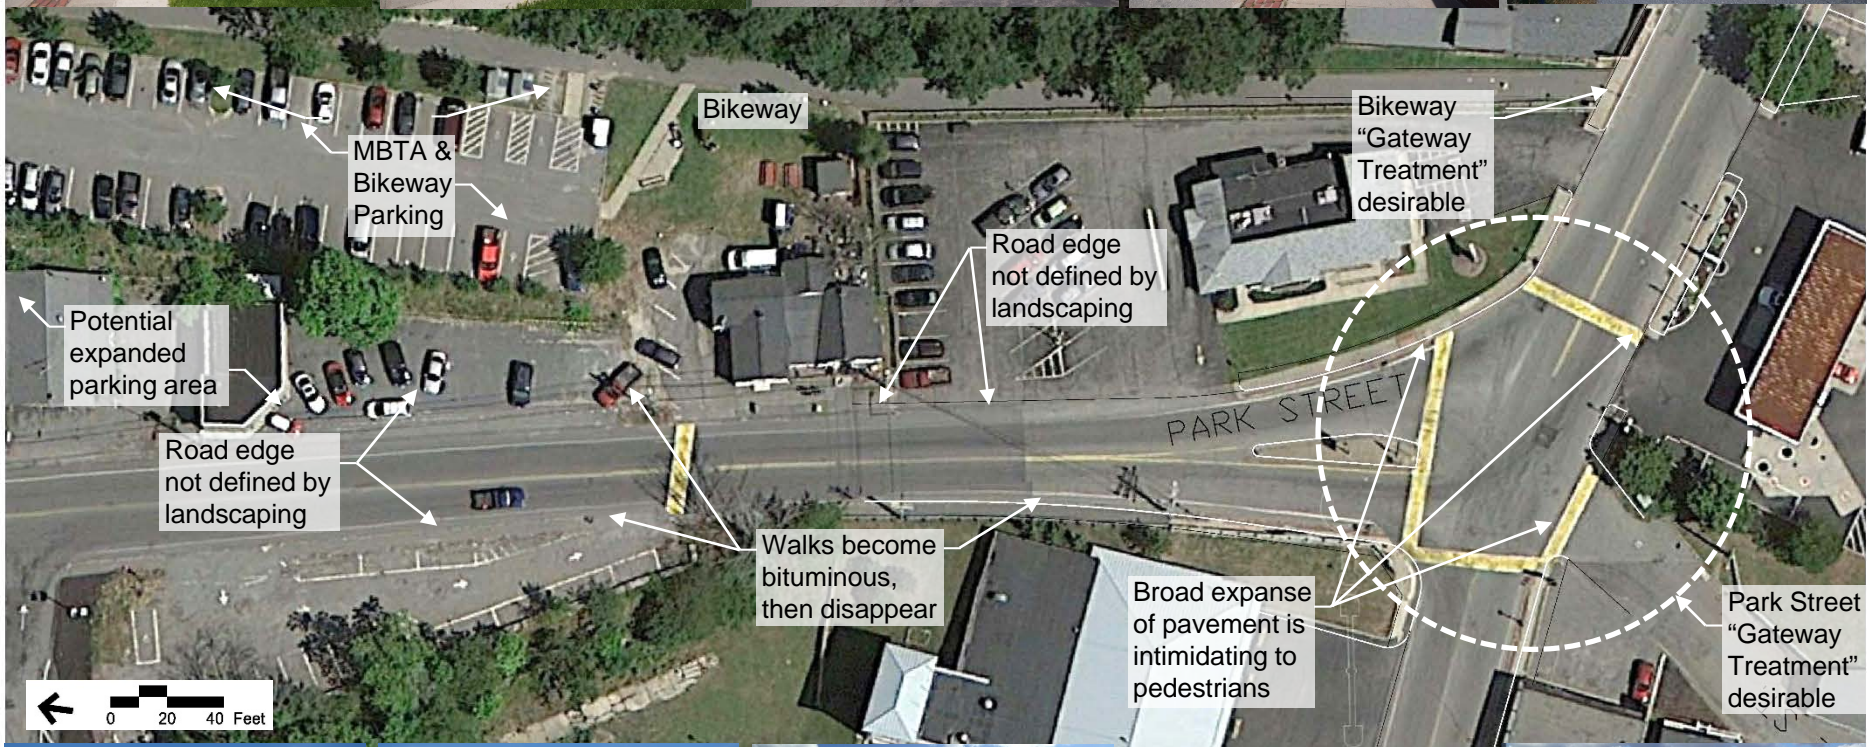



Transition to West Main Street

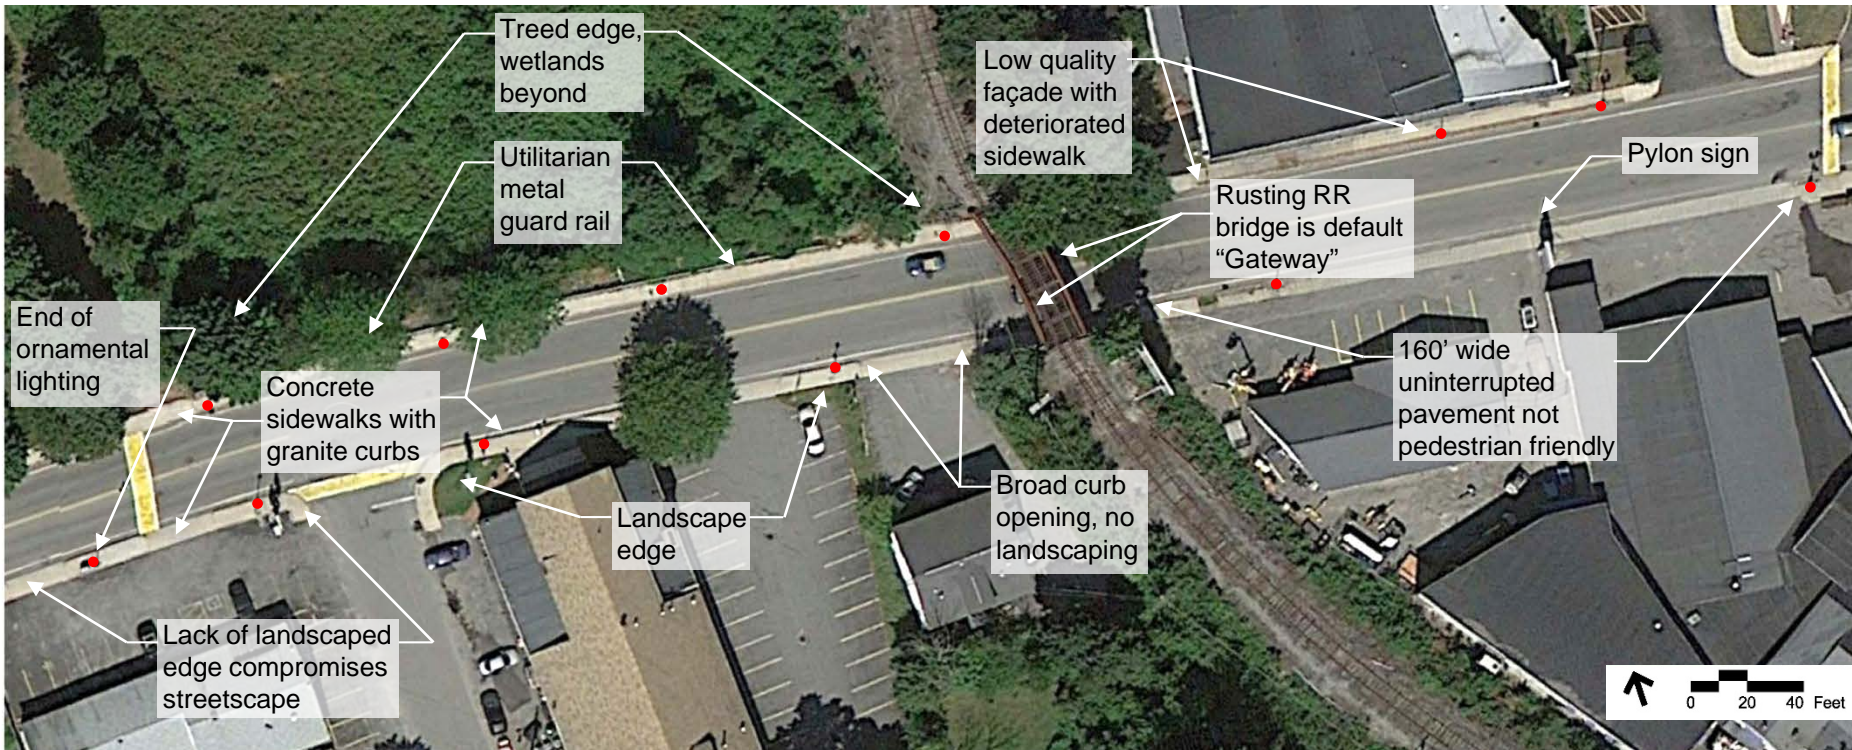


West Main Street




West Main Street

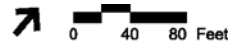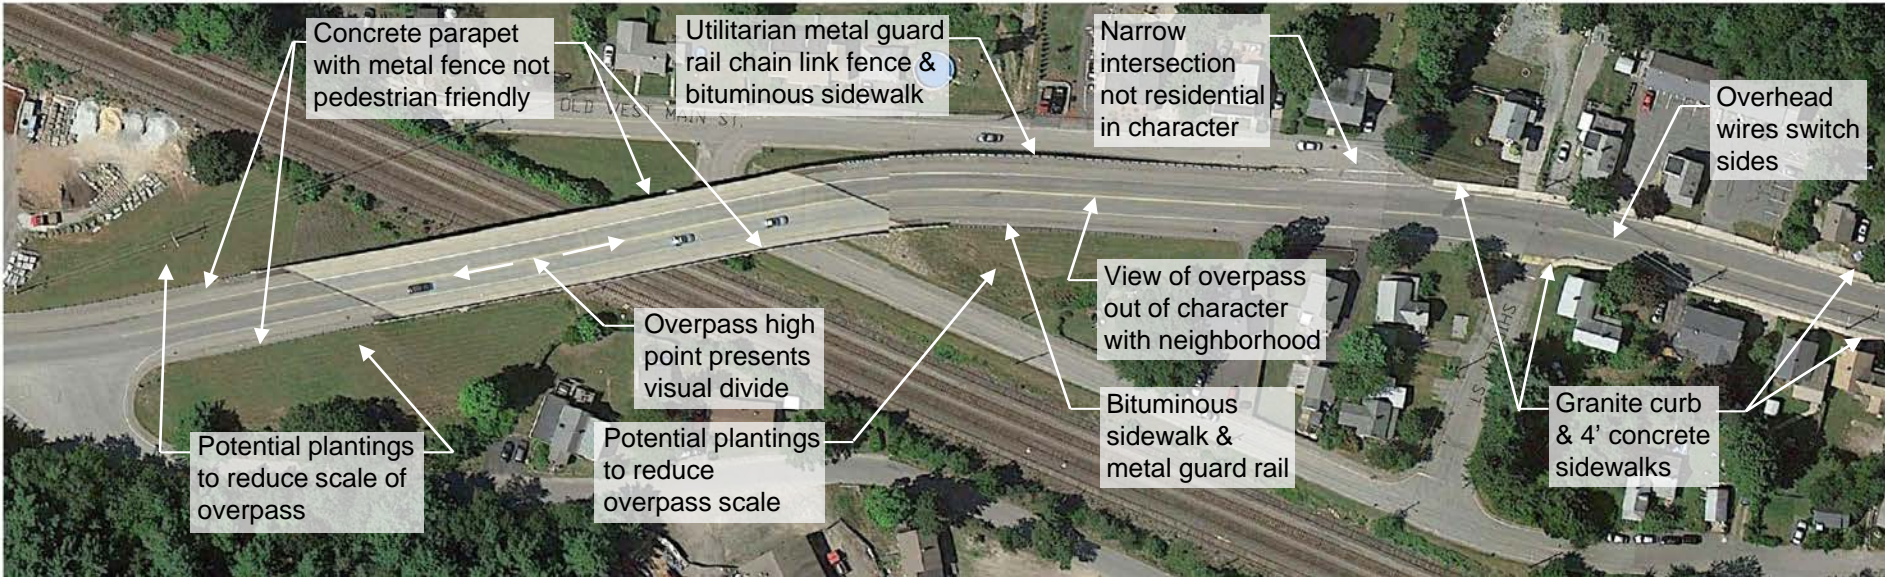




West Main Street

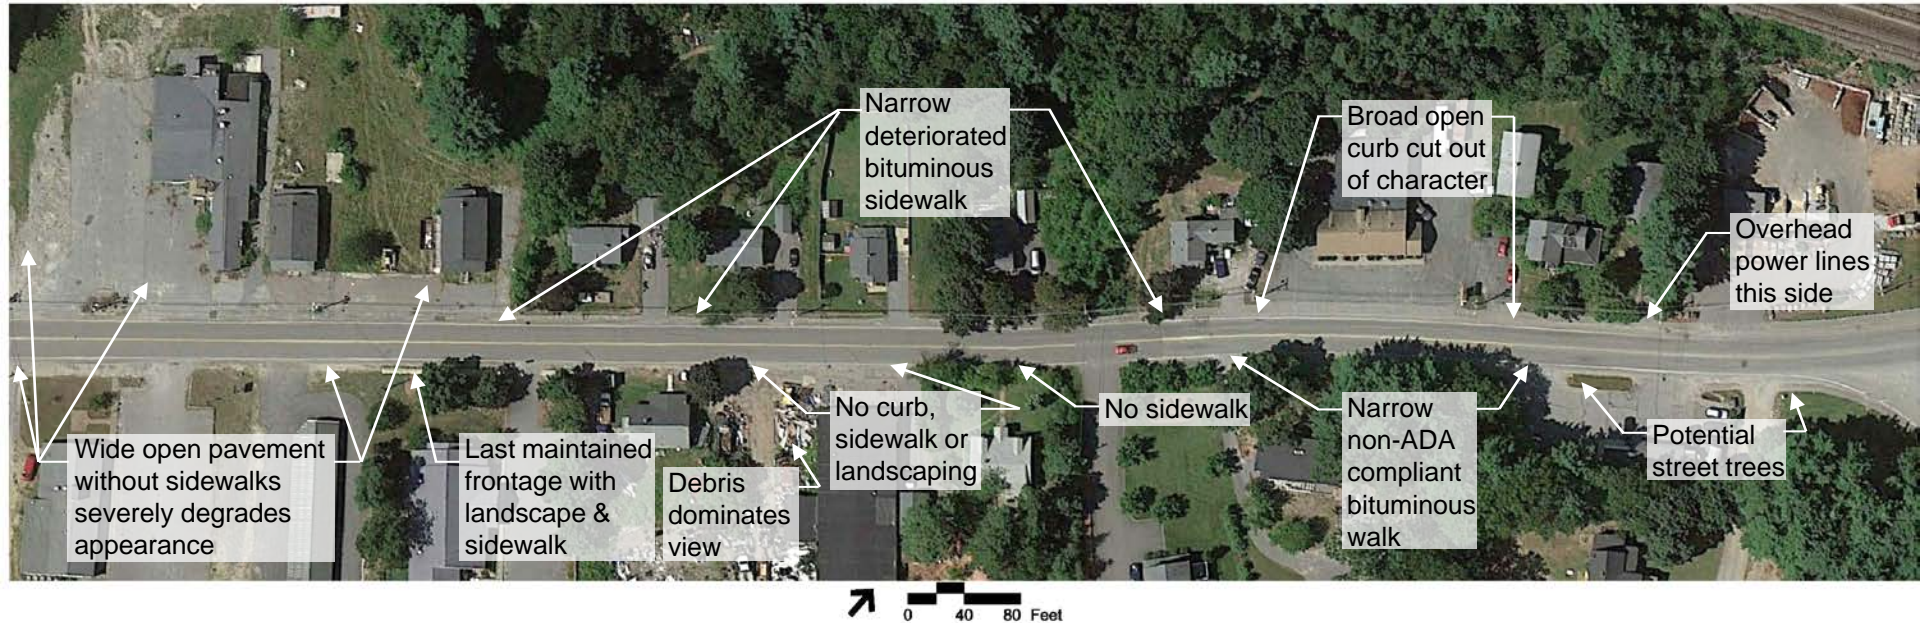



Western Gateway

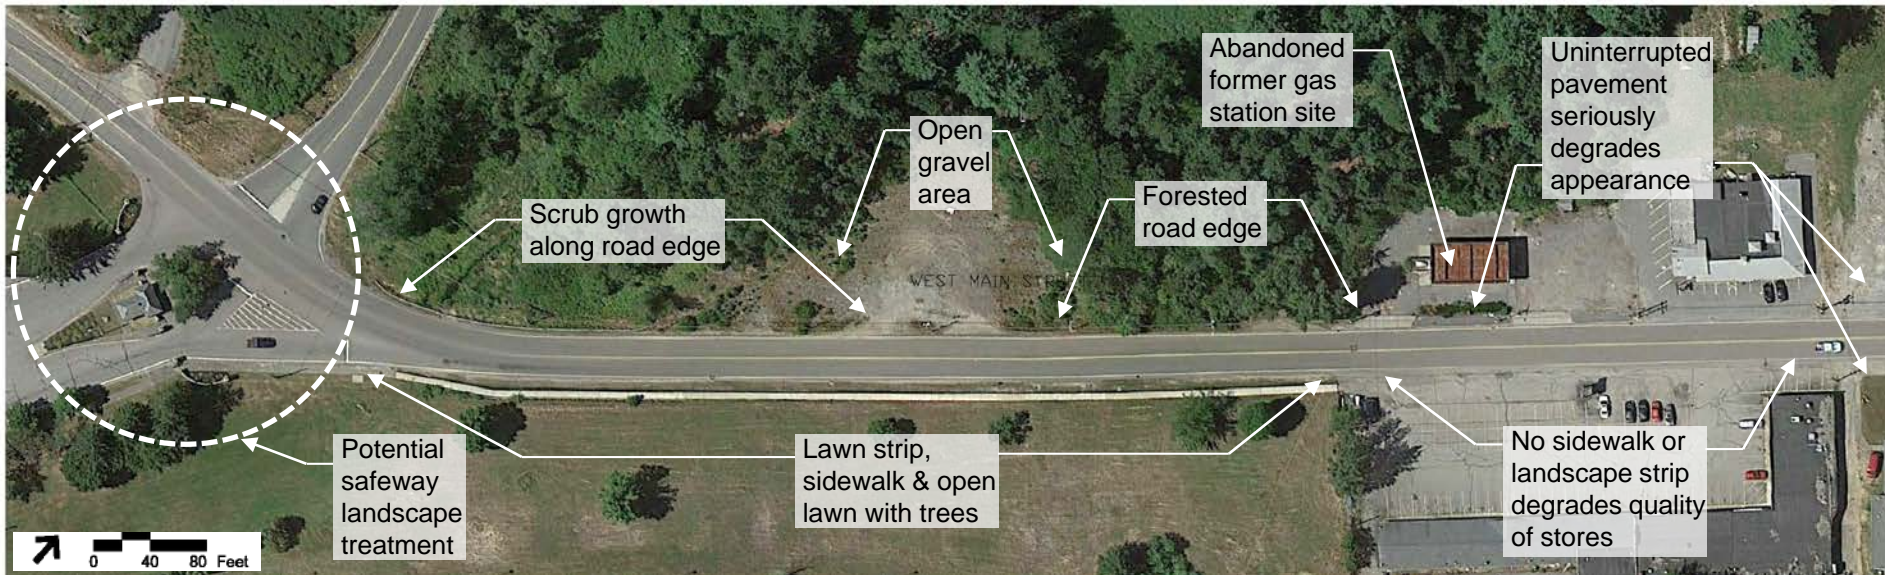

Historic Photos: 1875 - 1894

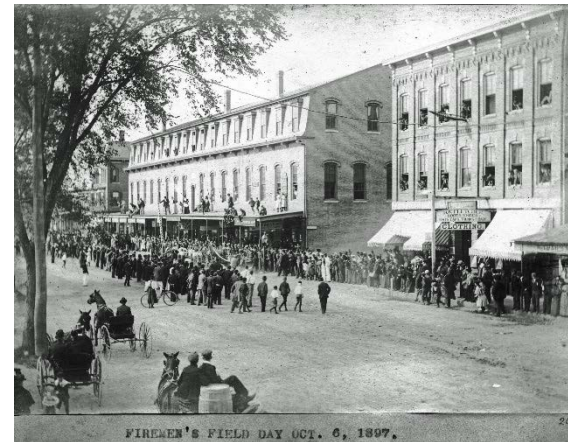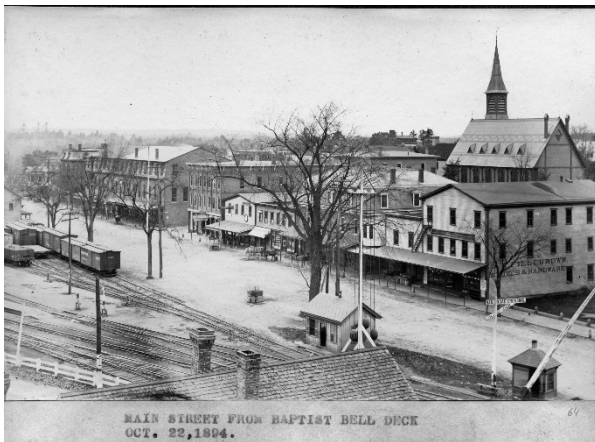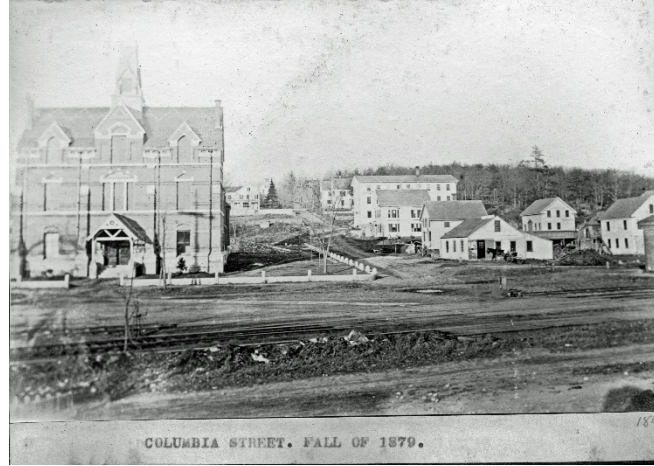

Historic Photos: 1907 - 1925

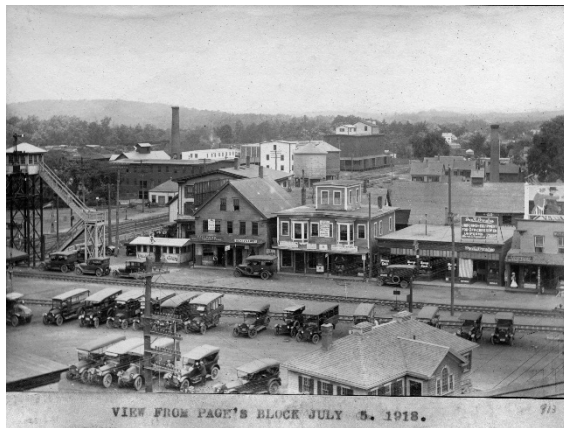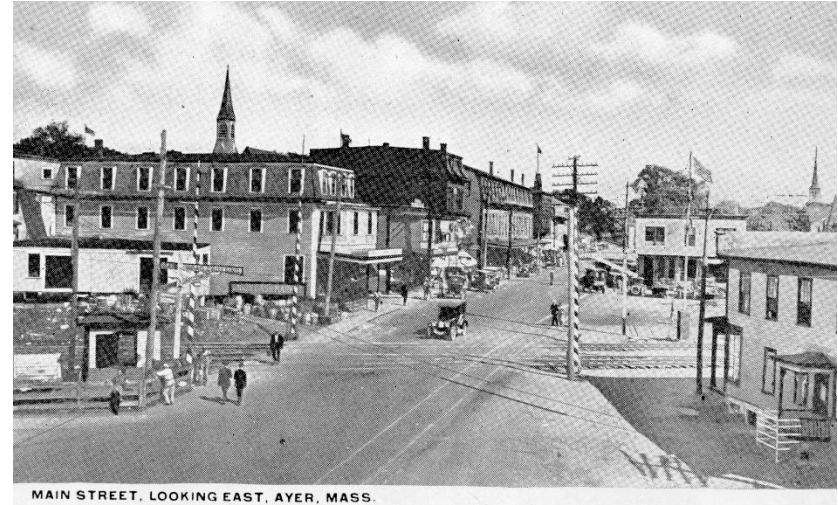

Historic Photos: 1940 - 1968

