



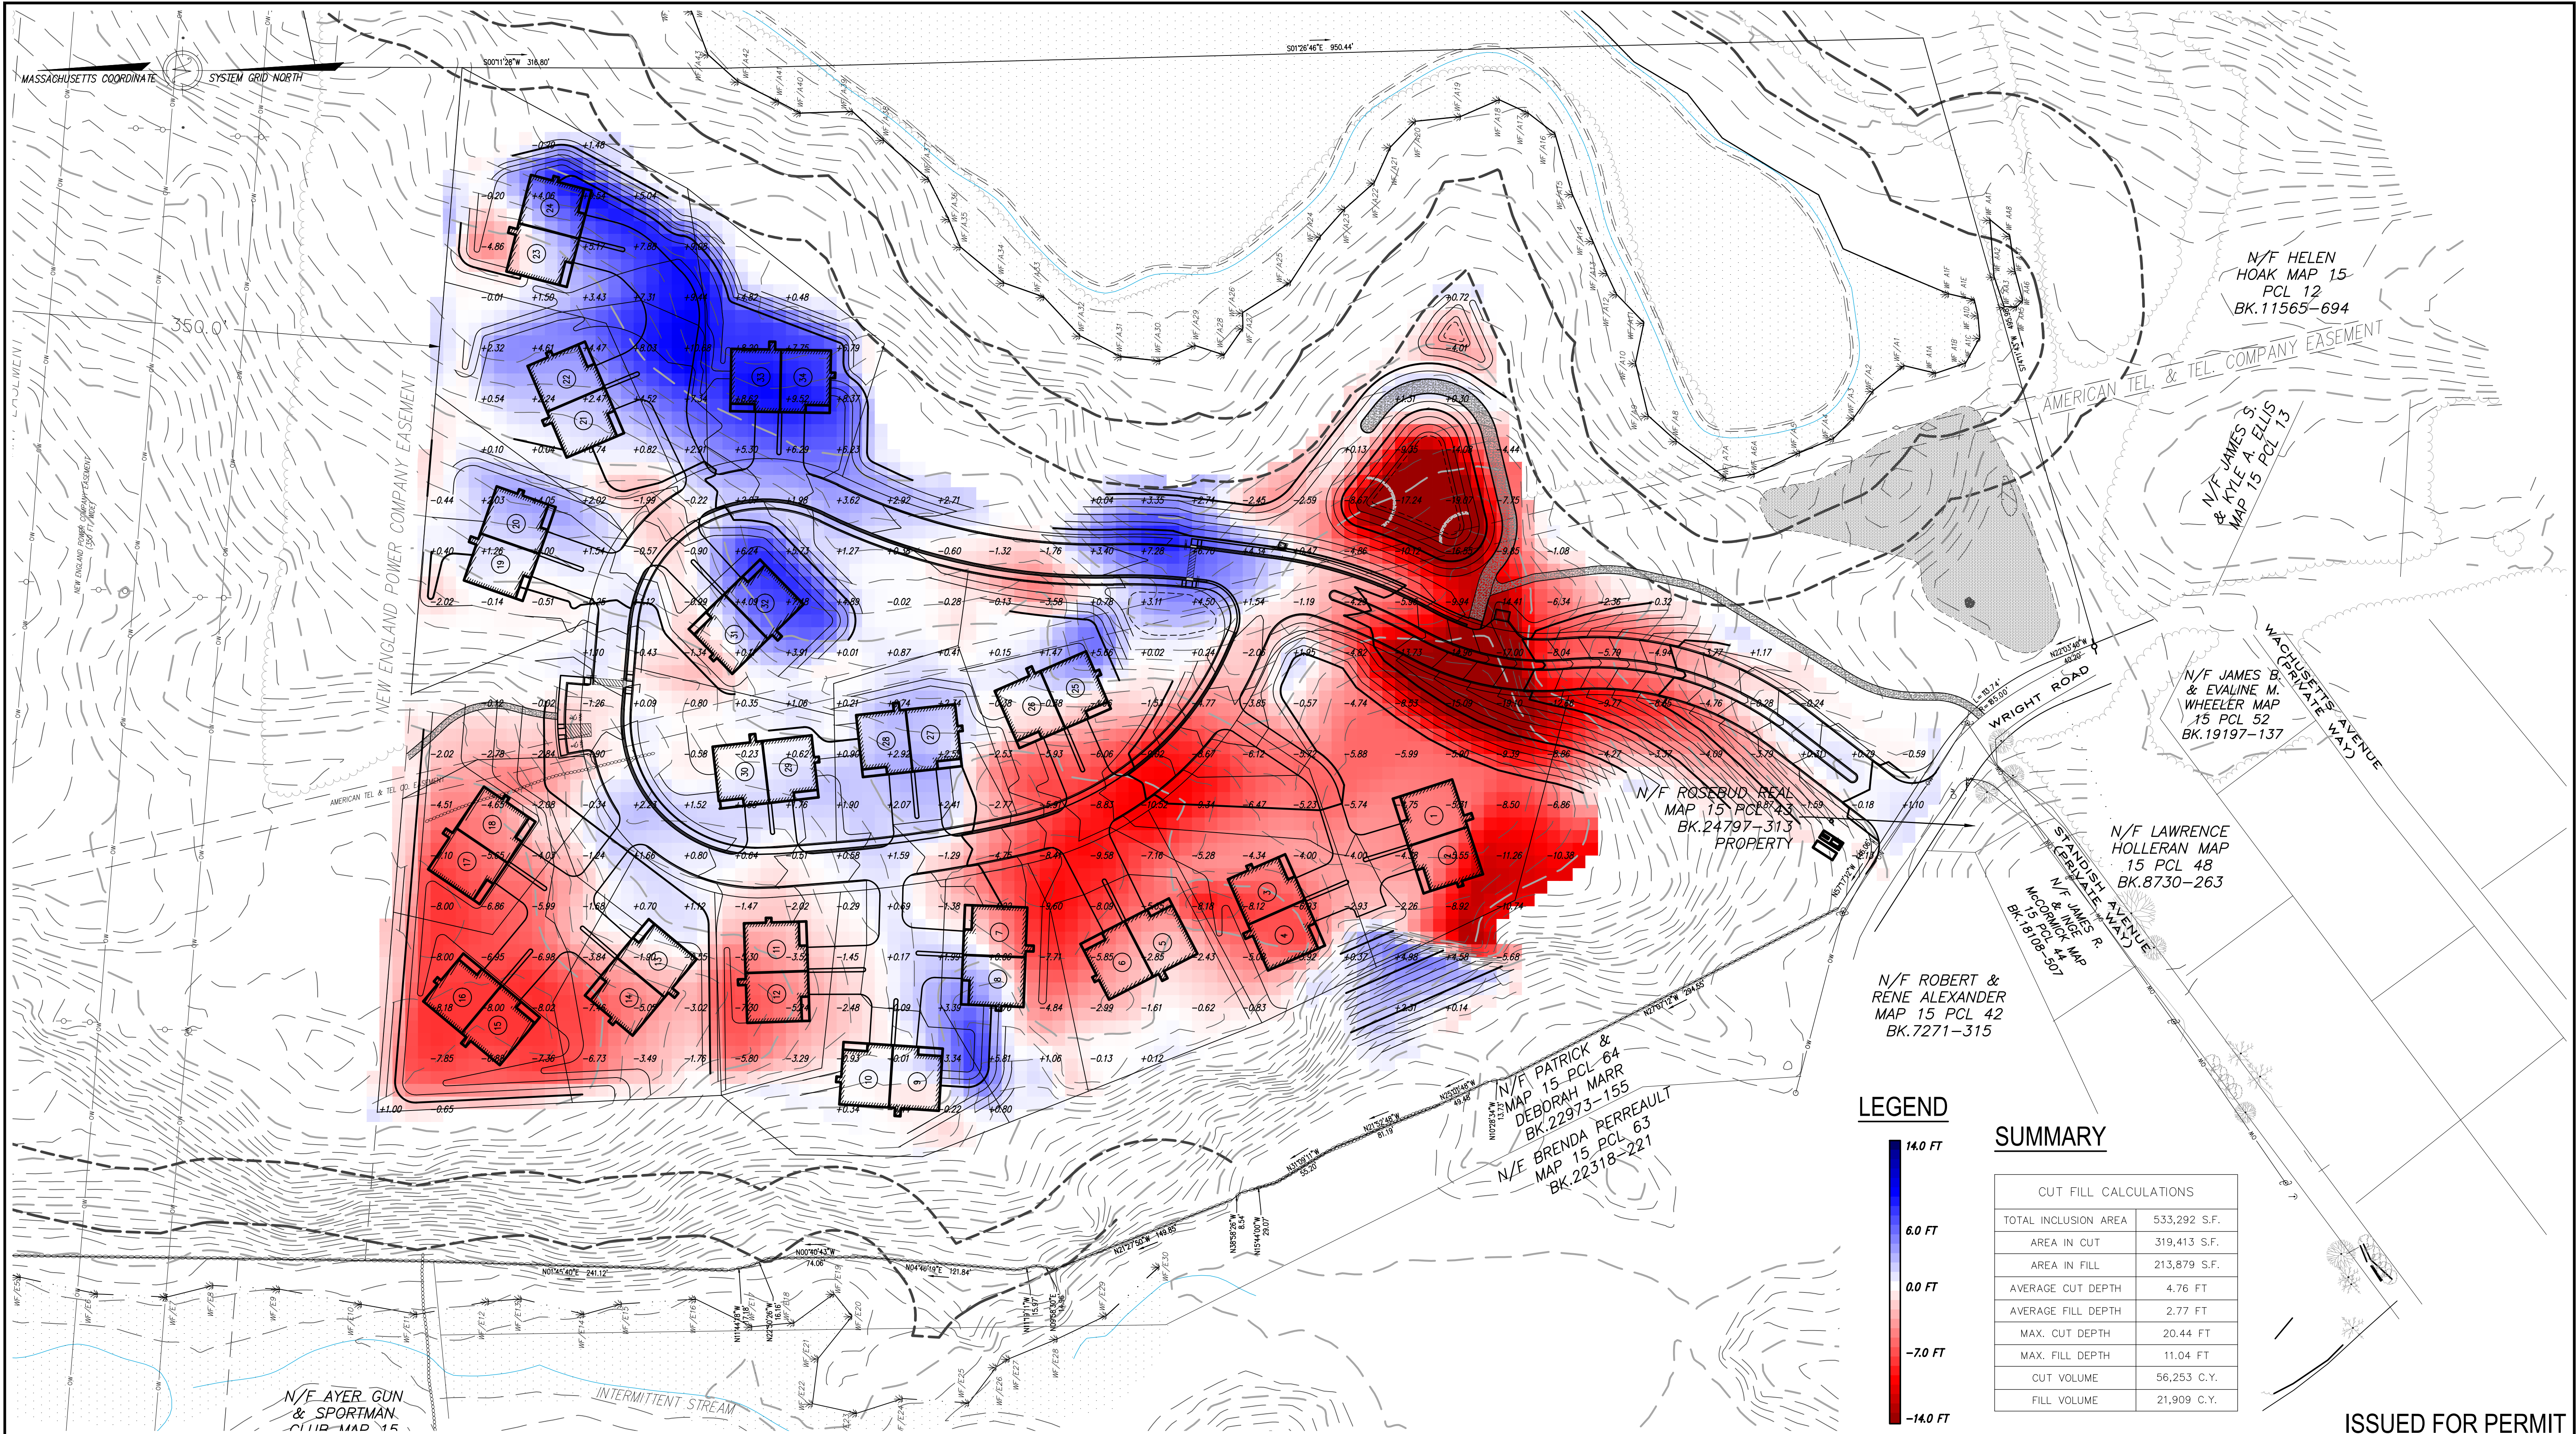

LEGEND

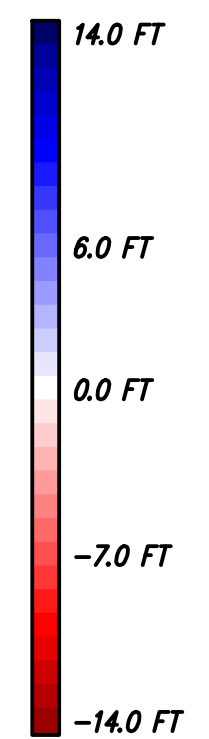

SUMMARY

CUT FILL CALCULATIONS	
TOTAL INCLUSION AREA	533,292 S.F.
AREA IN CUT	319,413 S.F.
AREA IN FILL	213,879 S.F.
AVERAGE CUT DEPTH	4.76 FT
AVERAGE FILL DEPTH	2.77 FT
MAX. CUT DEPTH	20.44 FT
MAX. FILL DEPTH	11.04 FT
CUT VOLUME	56,253 C.Y.
FILL VOLUME	21,909 C.Y.

ISSUED FOR PERMIT

RESERVED FOR REGISTRY USE

APPROVAL REQUIRED UNDER THE SUBDIVISION CONTROL LAW
AYER PLANNING BOARD

BEING A MAJORITY
DATE APPROVED: _____
DATE ENDORSED: _____

I CERTIFY THAT THIS PLAN CONFORMS TO THE RULES AND REGULATIONS OF THE REGISTERS OF DEEDS OF THE COMMONWEALTH OF MASSACHUSETTS

PROFESSIONAL LAND SURVEYOR DATE _____ PROFESSIONAL ENGINEER DATE _____

DILLIS & ROY
CIVIL DESIGN GROUP

CIVIL ENGINEERS LAND SURVEYORS WETLAND CONSULTANTS
1 MAIN STREET, SUITE 1 LUNENBURG, MA 01462
PHONE: (978) 779-6091
www.dillisandroy.com

PLAN REVISIONS

NO.	DATE:	DESCRIPTION:	BY:

OPEN SPACE RESIDENTIAL PLAN
AYER, MASSACHUSETTS
CUT & FILL EXHIBIT
STRATTON HILL

60 0 30 60 120 240
1 in. = 60 ft.

DESIGN BY: RPV/FMM	DRAWN BY: RPV	CHECKED BY: FMM	SHEET NO. EX
DATE: 3/29/2024	JOB NUMBER: 6083	DRAWING NO. 6083-EXHIBIT	