

COPYRIGHT © BY BEALS ASSOCIATES INC. - ALL RIGHTS RESERVED

BEALS ASSOCIATES Inc.

2 PARK PLAZA SUITE 200 BOSTON, MA 02116
 PHONE: 617-242-1120
 *PLANNING *ENGINEERING *PERMITTING *MANAGEMENT

NORTHEAST SITE DEVELOPMENT, LLC


Buffer Protection Plan


Ayer
 Massachusetts

Lot 17

Date: December 2, 2021

SCALE: 1"=30'

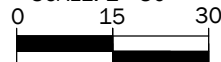

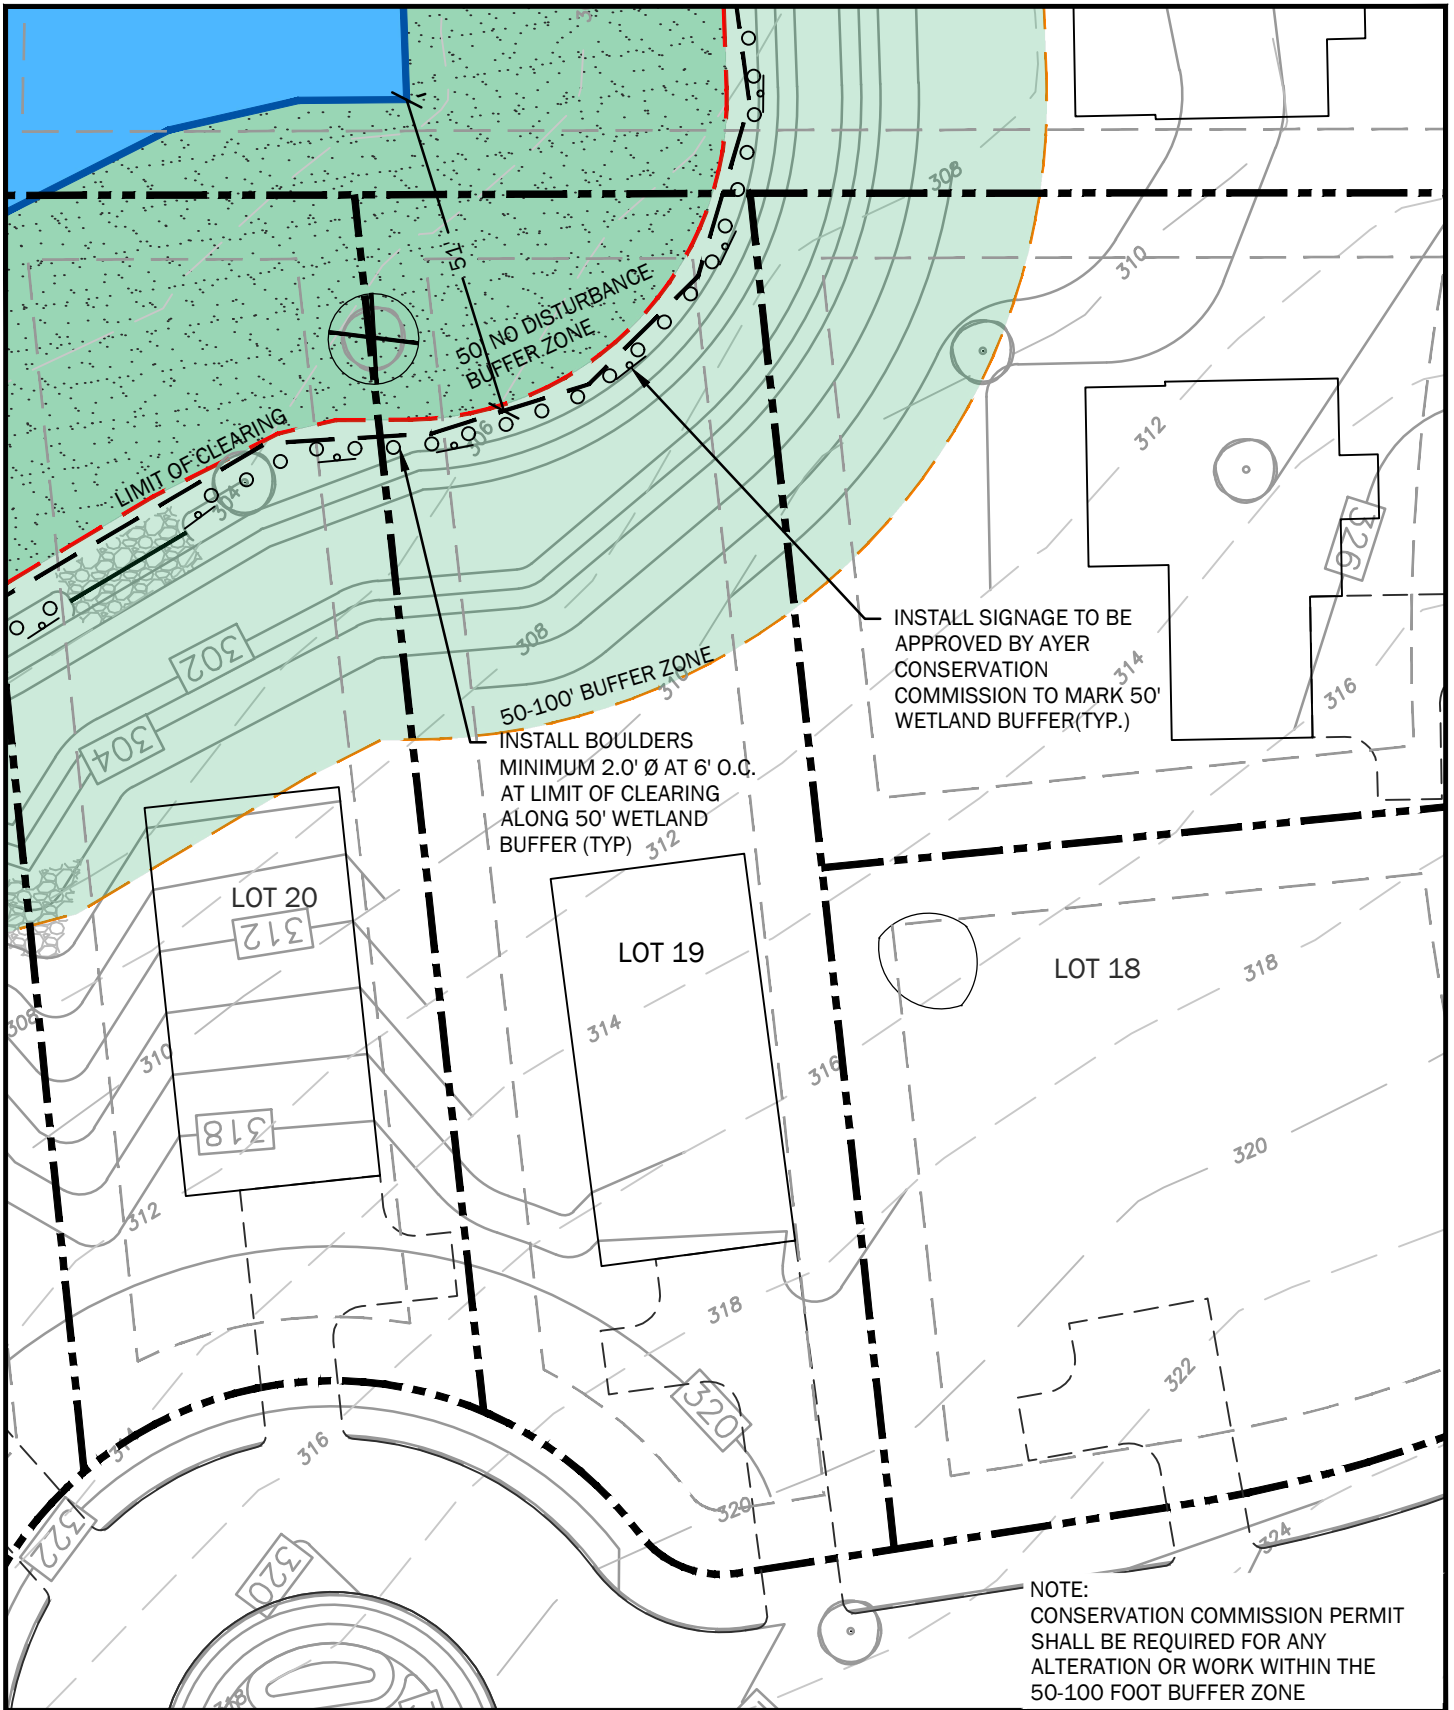

COPYRIGHT © BY BEALS ASSOCIATES INC. - ALL RIGHTS RESERVED

BEALS ASSOCIATES Inc.

2 PARK PLAZA SUITE 200 BOSTON, MA 02116
PHONE: 617-242-1120
*PLANNING *ENGINEERING *PERMITTING *MANAGEMENT

NORTHEAST SITE DEVELOPMENT, LLC


Buffer Protection Plan


Ayer
Massachusetts

Lot 19

Date: December 2, 2021

SCALE: 1"=30'

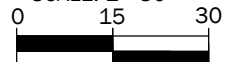

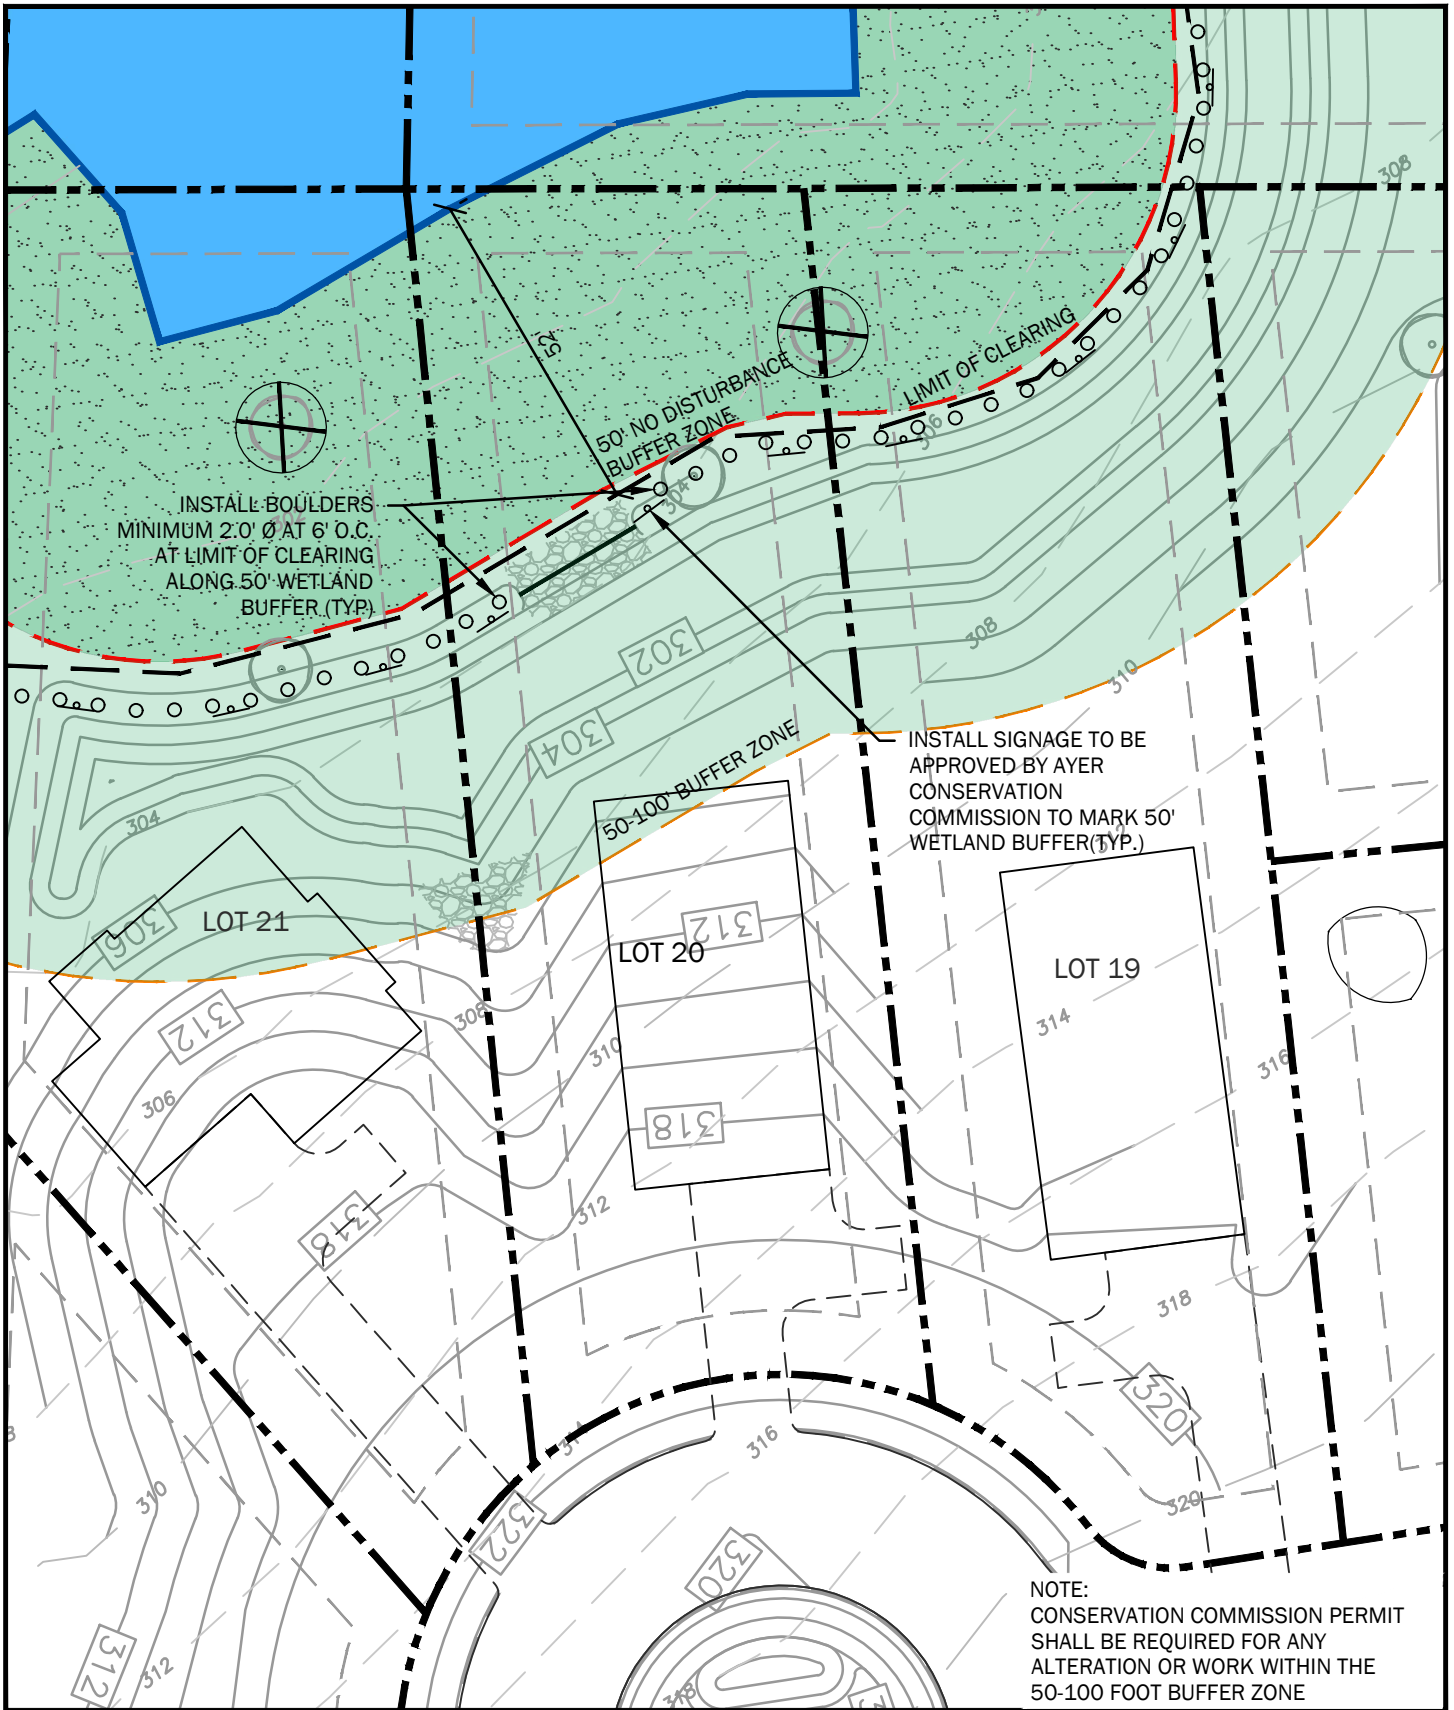

COPYRIGHT © BY BEALS ASSOCIATES INC. - ALL RIGHTS RESERVED

BEALS ASSOCIATES Inc.

2 PARK PLAZA SUITE 200 BOSTON, MA 02116
 PHONE: 617-242-1120
 *PLANNING *ENGINEERING *PERMITTING *MANAGEMENT

**NORTHEAST SITE
 DEVELOPMENT, LLC**


Buffer Protection Plan


Ayer
 Massachusetts

Lot 20

Date: December 2, 2021

SCALE: 1"=30'

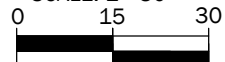

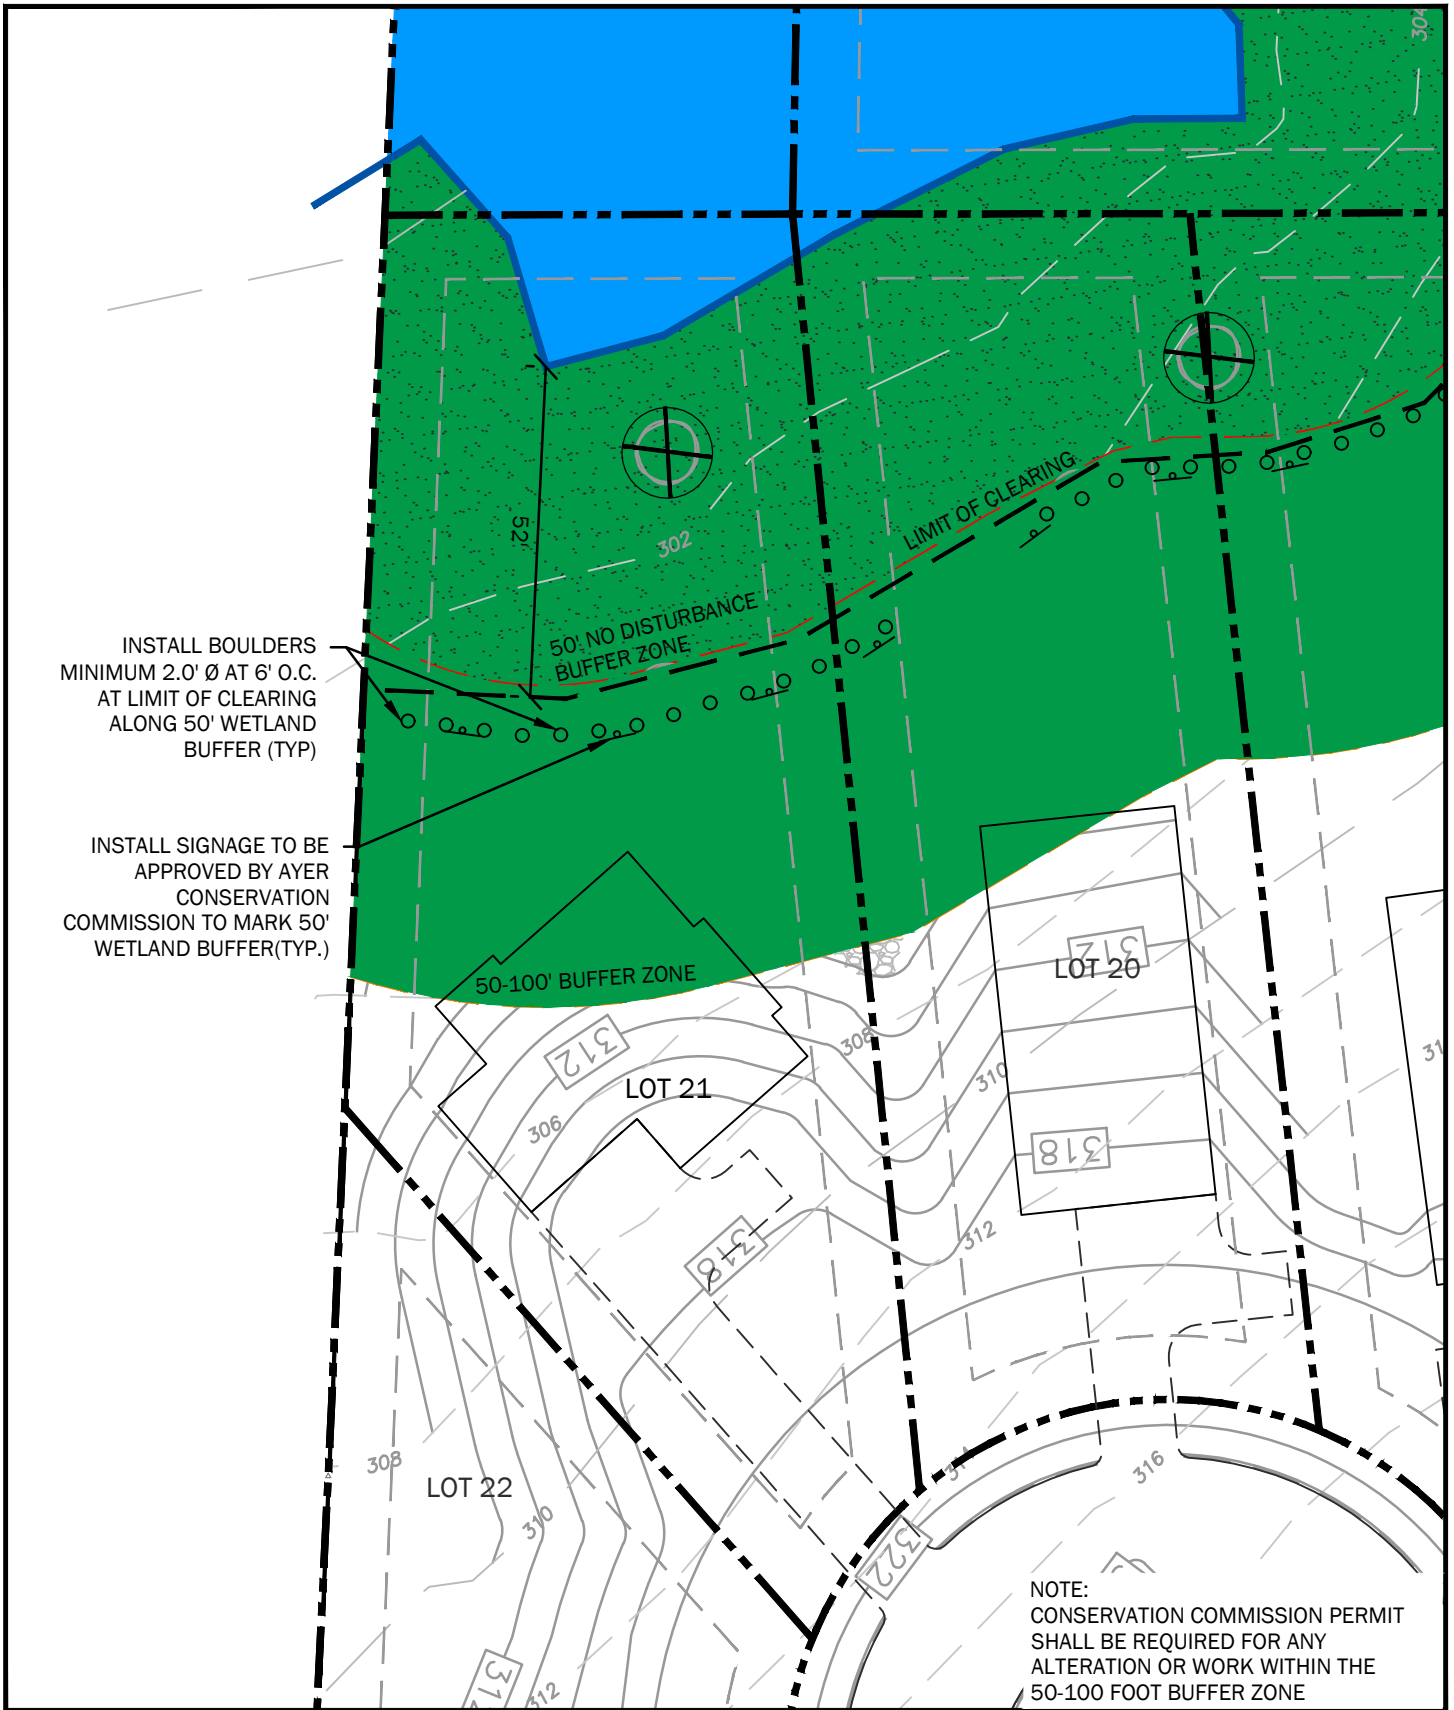

COPYRIGHT © BY BEALS ASSOCIATES INC. - ALL RIGHTS RESERVED

BEALS ASSOCIATES Inc.

2 PARK PLAZA SUITE 200 BOSTON, MA 02116
PHONE: 617-242-1120
*PLANNING *ENGINEERING *PERMITTING *MANAGEMENT

**NORTHEAST SITE
DEVELOPMENT, LLC**

Buffer Protection Plan

Ayer
Massachusetts

Lot 21

Date: December 2, 2021

SCALE: 1"=30'

